


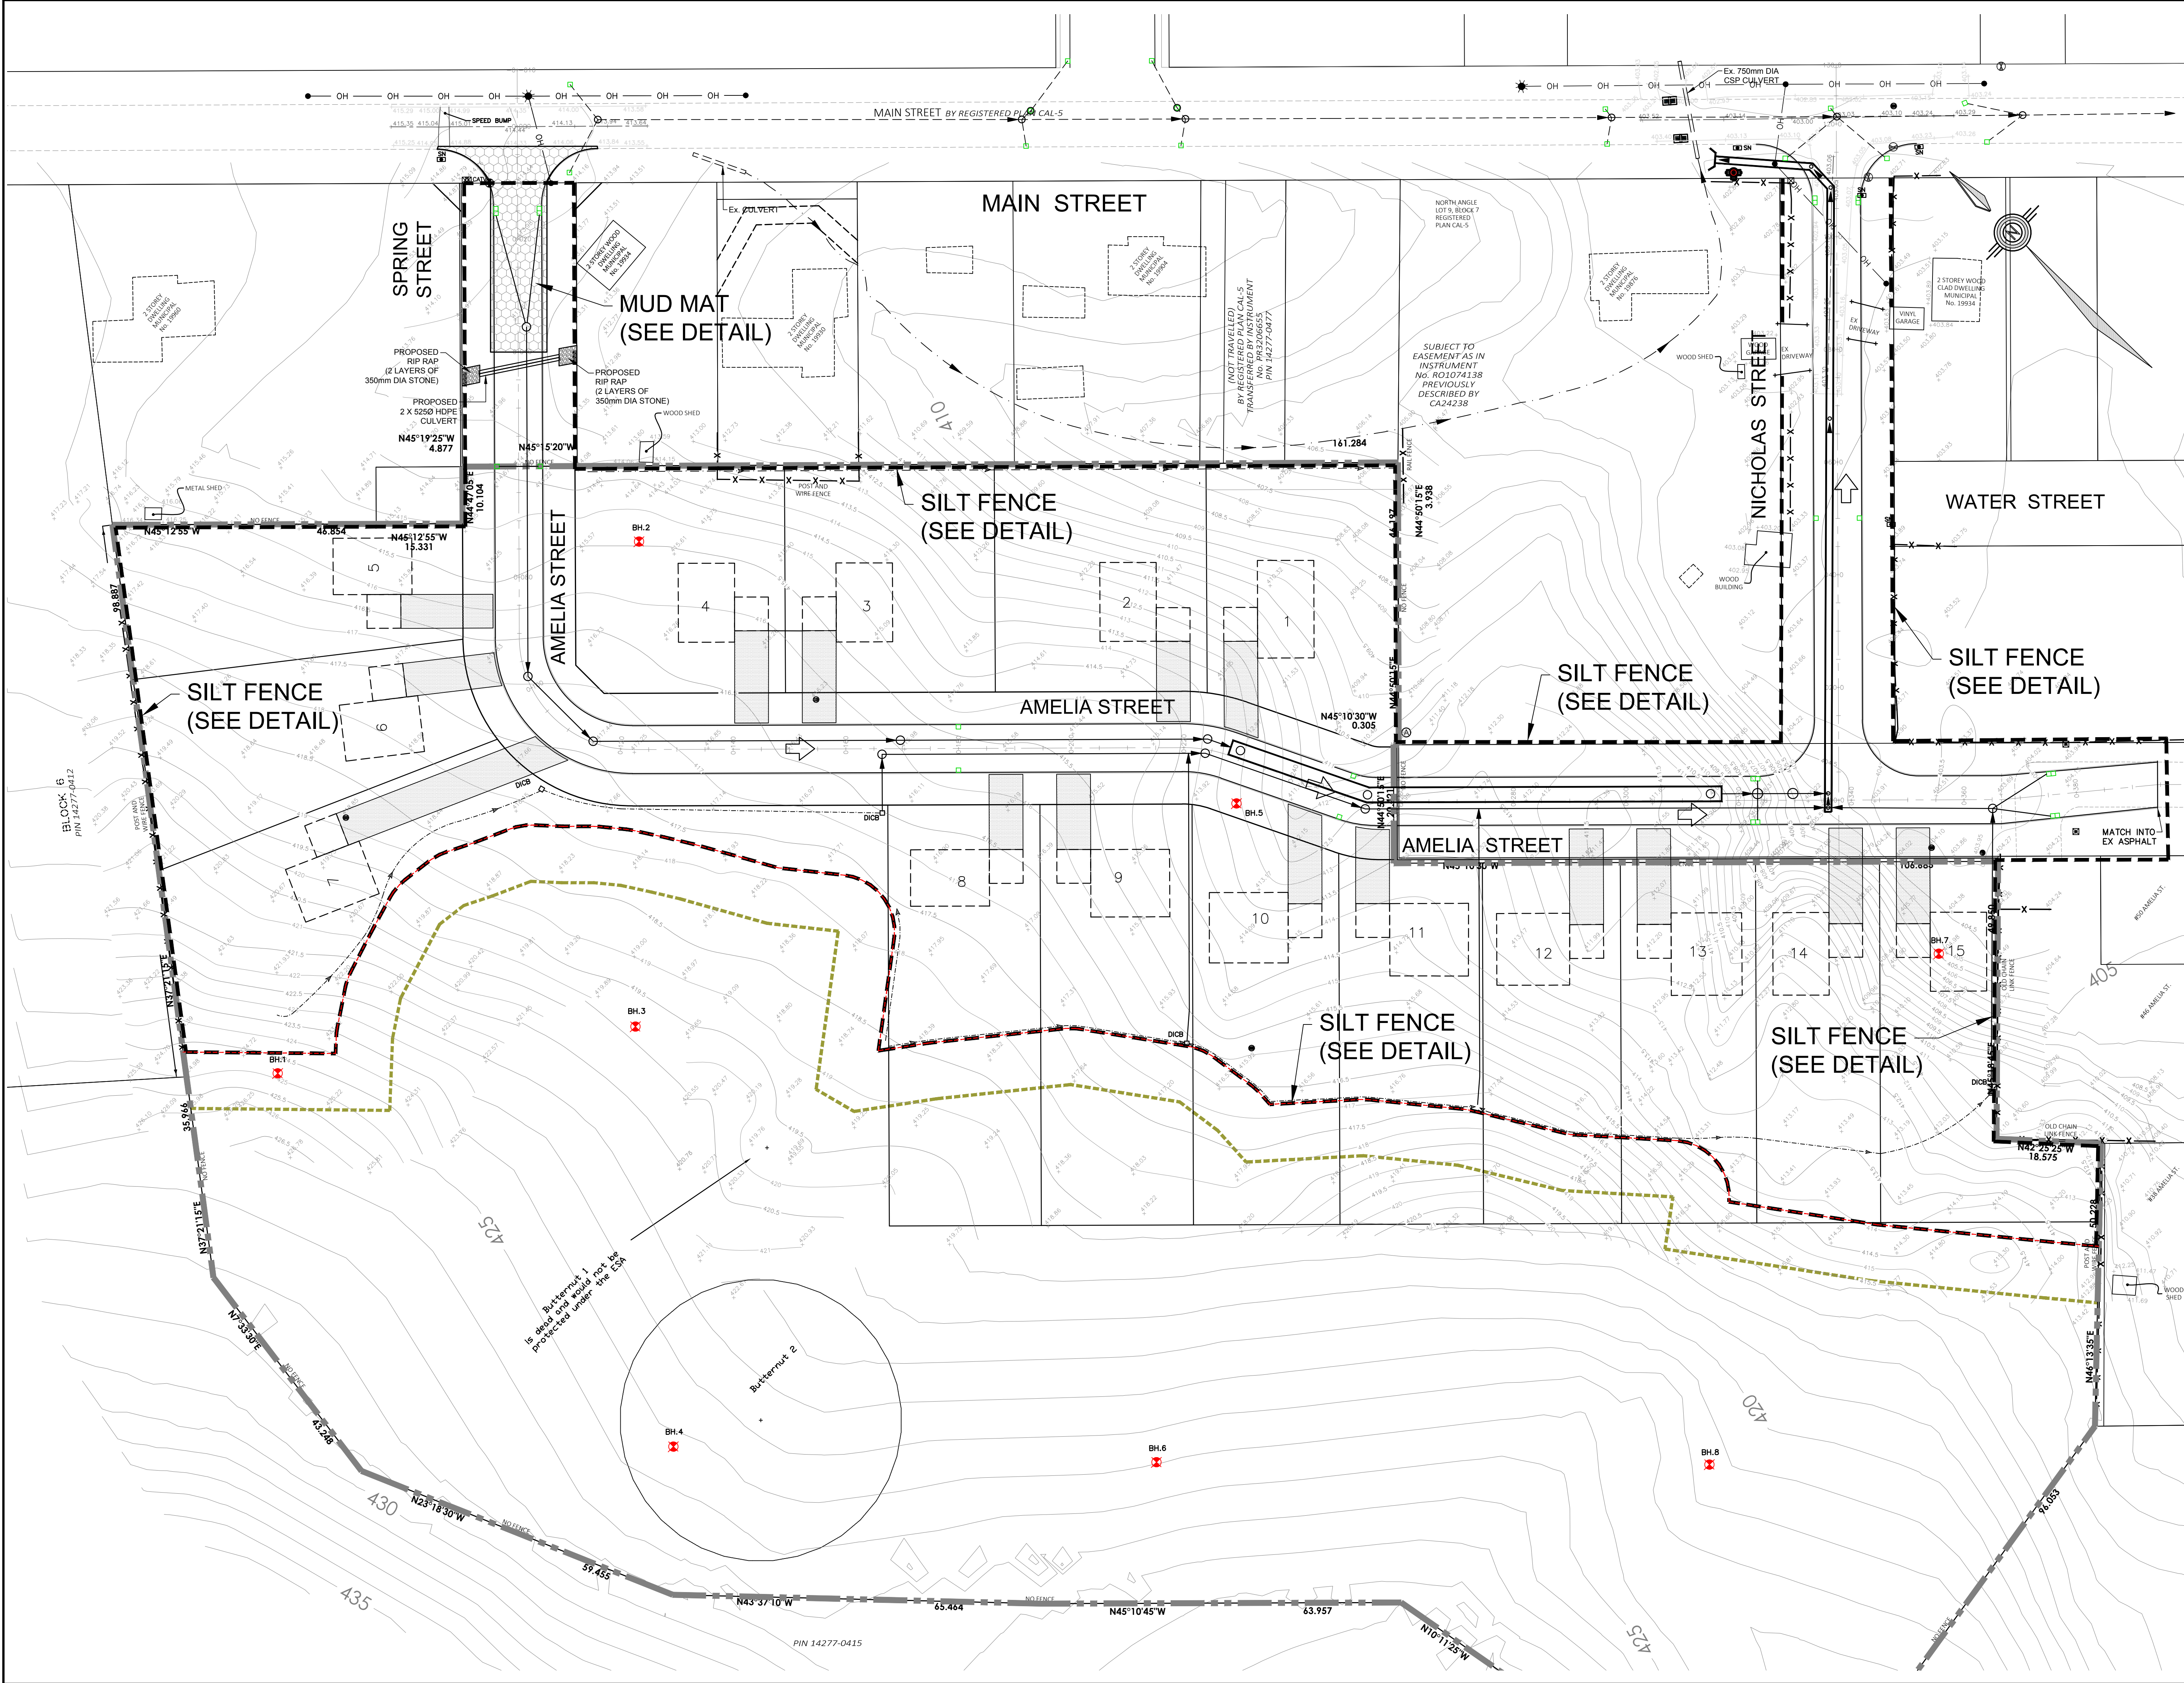

**KEY PLAN**  
N.T.S.

**LEGEND:**

- LIMIT OF SUBDIVISION
- + 301.08 EXISTING ELEVATION
- EXISTING CONTOUR
- STORM MANHOLE
- CATCHBASIN
- BH7 BOREHOLE LOCATION
- TP-4 TEST PIT LOCATION
- - - SILT FENCE
- ◇ ROCK CHECK DAM
- - - LIMIT OF WOODLAND
- - - 10m WOODLAND MVPZ

TOWN OF CALEDON  
PLANNING  
RECEIVED  
May 27, 2026

**NOTE:**  
THIS PLAN HAS BEEN PREPARED IN CONJUNCTION WITH THE FUNCTIONAL SERVING REPORT TO DEMONSTRATE FEASIBILITY OF THE PROPOSED DEVELOPMENT IN CONJUNCTION WITH THE DRAFT PLAN OF SUBDIVISION APPLICATION. DETAILED DESIGNS WILL BE PREPARED AT THE DETAILED SUBDIVISION ENGINEERING DESIGN STAGE.

**BENCHMARK NOTE:**  
ELEVATIONS ARE BASED ON GPS OBSERVATIONS TO PERMANENT REFERENCE STATIONS IN THE NAD83 (CSRS-2010) COORDINATE SYSTEM WITH HEIGHTS CONVERTED TO ORTHOMETRIC ELEVATIONS ON THE CGVD28 DATUM (1978 ADJUSTMENT) WITH GEOID MODEL HTV2.0, AS SUPPLIED BY NATURAL RESOURCES CANADA.

**SURVEYOR:** VAN HARTEN LAND SURVEYORS **DATE:** MARCH 13, 2026

**METRIC:**  
DISTANCES AND COORDINATES SHOWN ON THIS PLAN ARE IN METERS AND CAN BE CONVERTED TO FEET BY DIVIDING BY 0.3048.

| NO. | DATE         | REVISIONS                       | BY   |
|-----|--------------|---------------------------------|------|
| 2   | APR.17, 2026 | AS PER TOWN AND REGION COMMENTS | D.G. |
| 1   | FEB.14, 2024 | UPDATED BOUNDARY SURVEY         | D.G. |

**PRELIMINARY**

 **VALDOR ENGINEERING INC.**  
Consulting Engineers - Project Managers  
571 Christie Road, Unit 4, 2nd Floor, Woodbridge, Ontario, L4L 6A2  
TEL: (905) 854-4054 FAX: (905) 854-4055  
E-MAIL: info@valdor-engineering.com  
www.valdor-engineering.com

**AMELIA STREET SUBDIVISION**  
COMMUNITY OF ALTON  
TOWN OF CALEDON  
REGION OF PEEL  
FILE NUMBER: 21T-24001C

**FUNCTIONAL EROSION AND SEDIMENT CONTROL PLAN**

|                     |                               |                      |
|---------------------|-------------------------------|----------------------|
| SCALE:<br>1:500     | DATE OF DWG.<br>APR. 11, 2022 | PROJECT NO.<br>17121 |
| DRAWN BY:<br>D.N.Z. | DRAWING NO.                   | <b>ESC-1</b>         |
| CHKD BY:<br>D.A.G.  |                               |                      |

S:\projects\2021\17121\Drawings\EPSP\_17121.dwg, ESC-1, 2026-04-17 13:26:08 AM