

DEDICATED BY BY-LAW 182-7


# OLD SCHOOL ROAD

ROAD ALLOWANCE BETWEEN THE LOTS 22 AND 23

TOP OF CULVERT  
HEIGHT: 0.45 M

P.I.N. 14297 - 0002 (LT)

## OLD SCHOOL ROAD

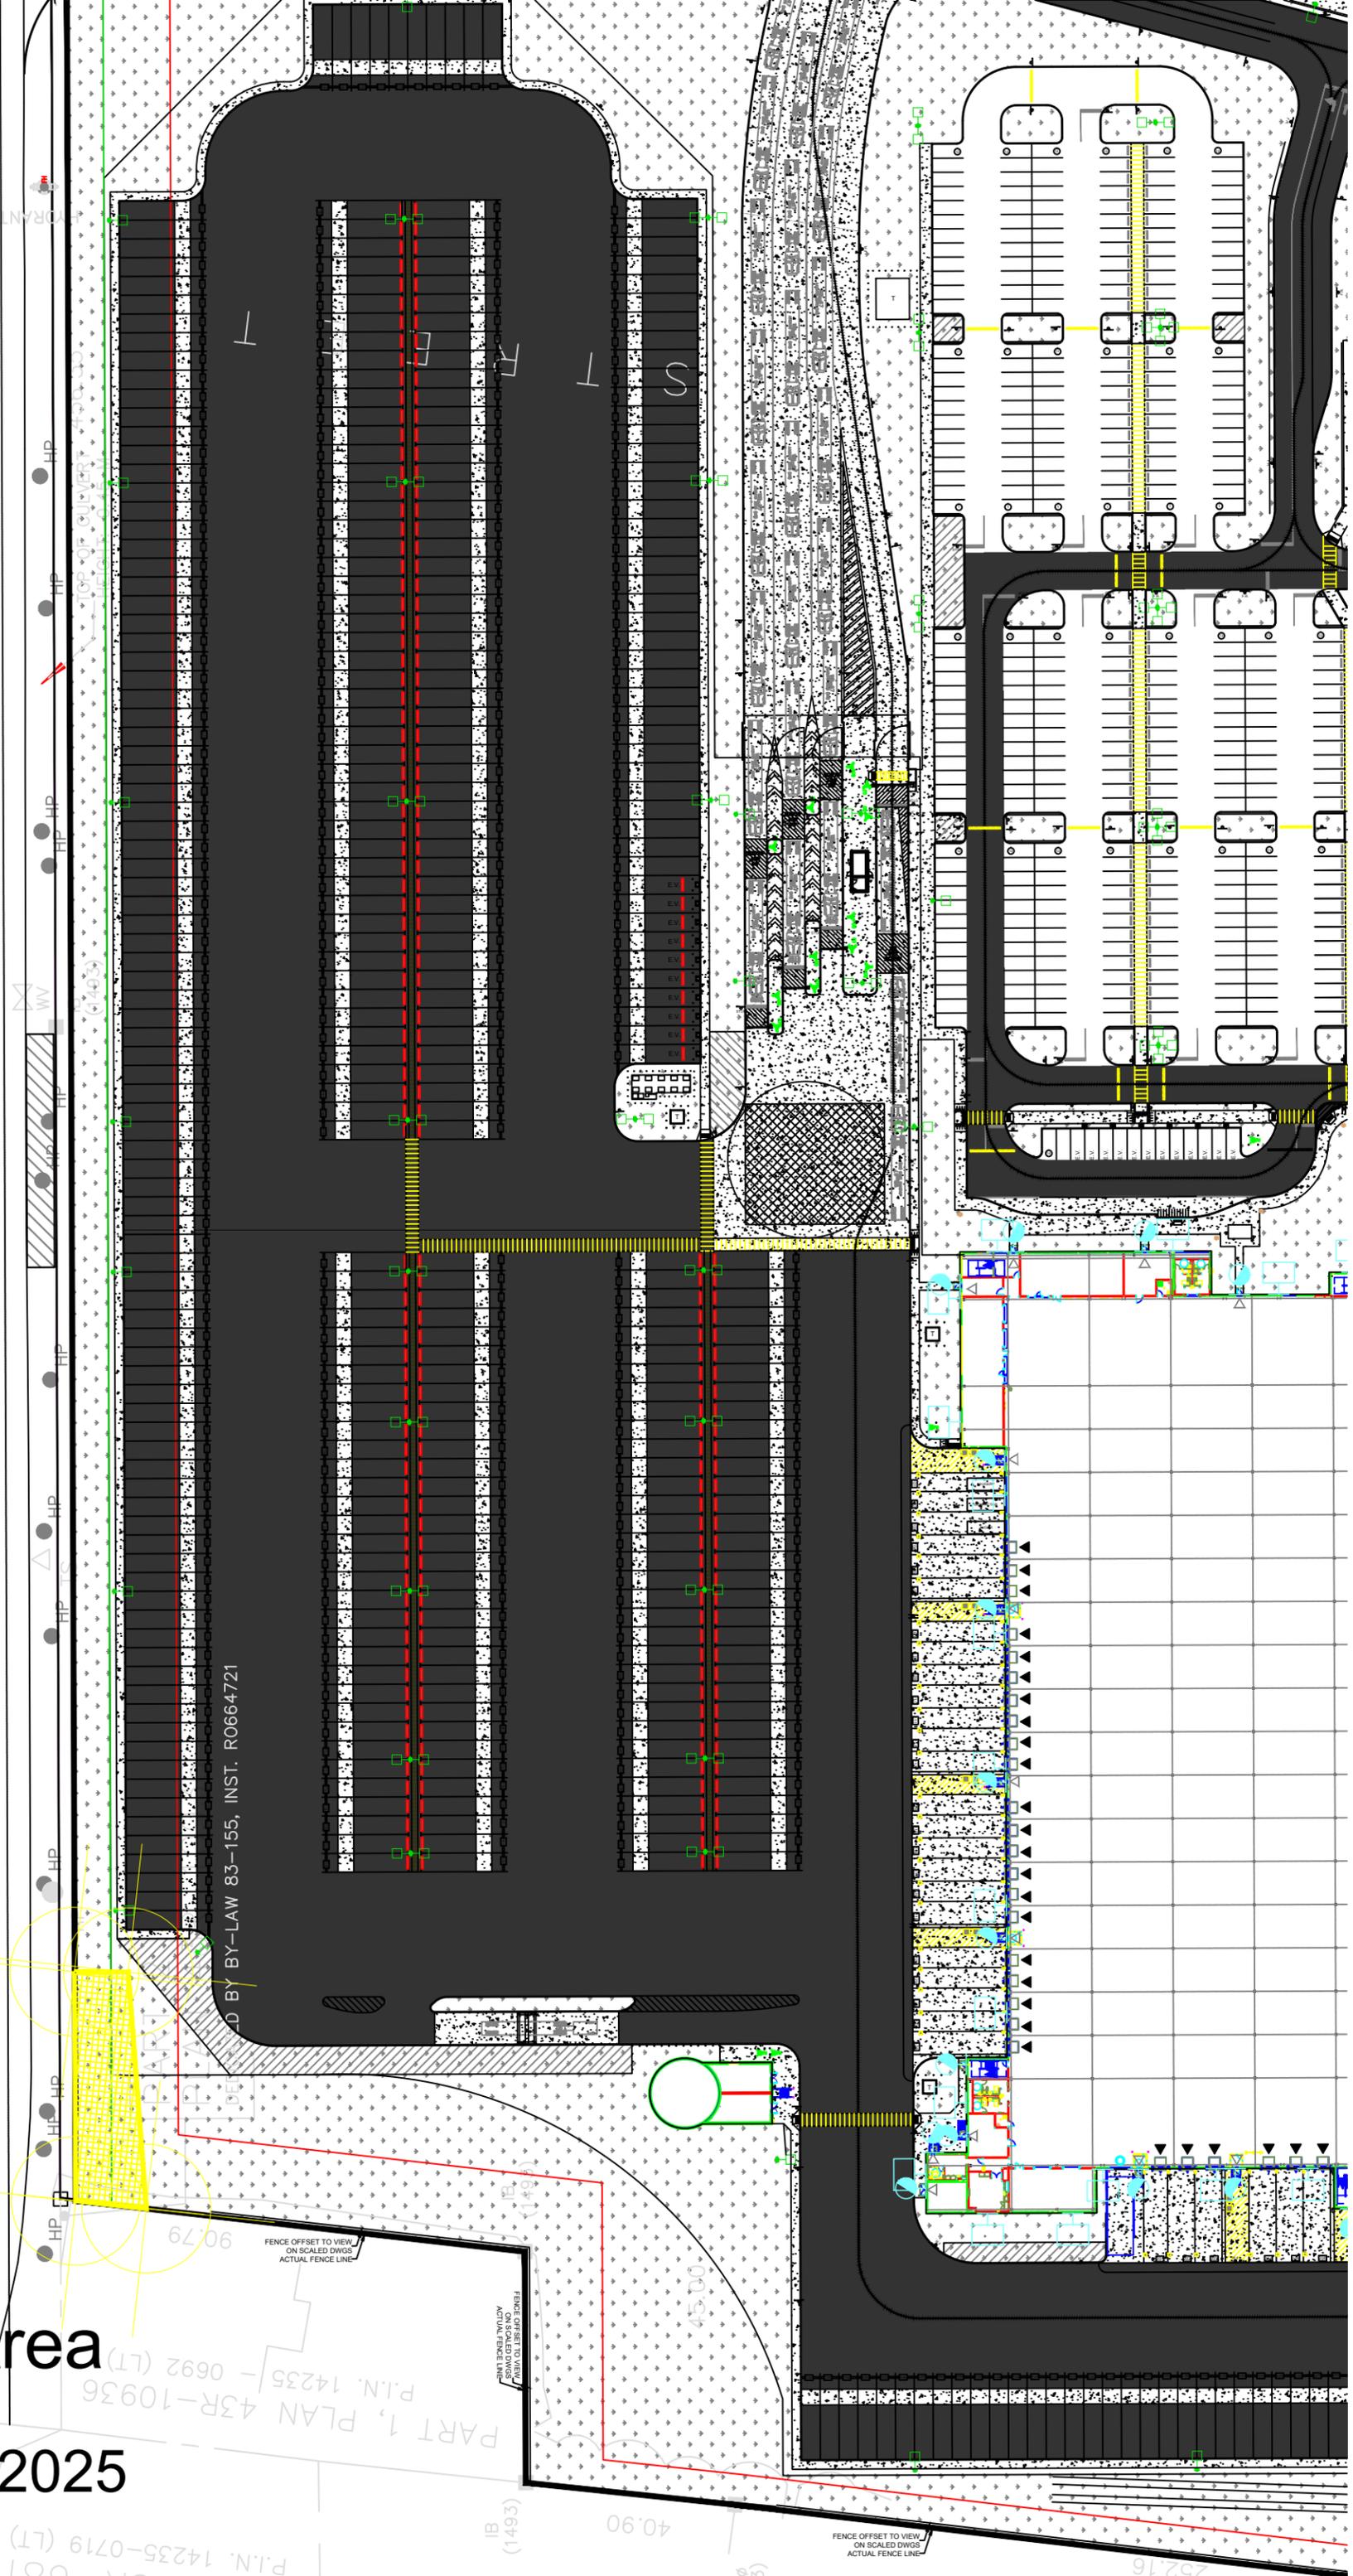

### MTO Area

### July 08, 2025

PART 1, PLAN 43R-10936  
P.I.N. 14235 - 0692 (LT)

P.I.N. 14235-0719 (LT)

IB (1493)

40.90

FENCE OFFSET TO VIEW  
ON SCALED DWGS  
ACTUAL FENCE LINE

232.16