


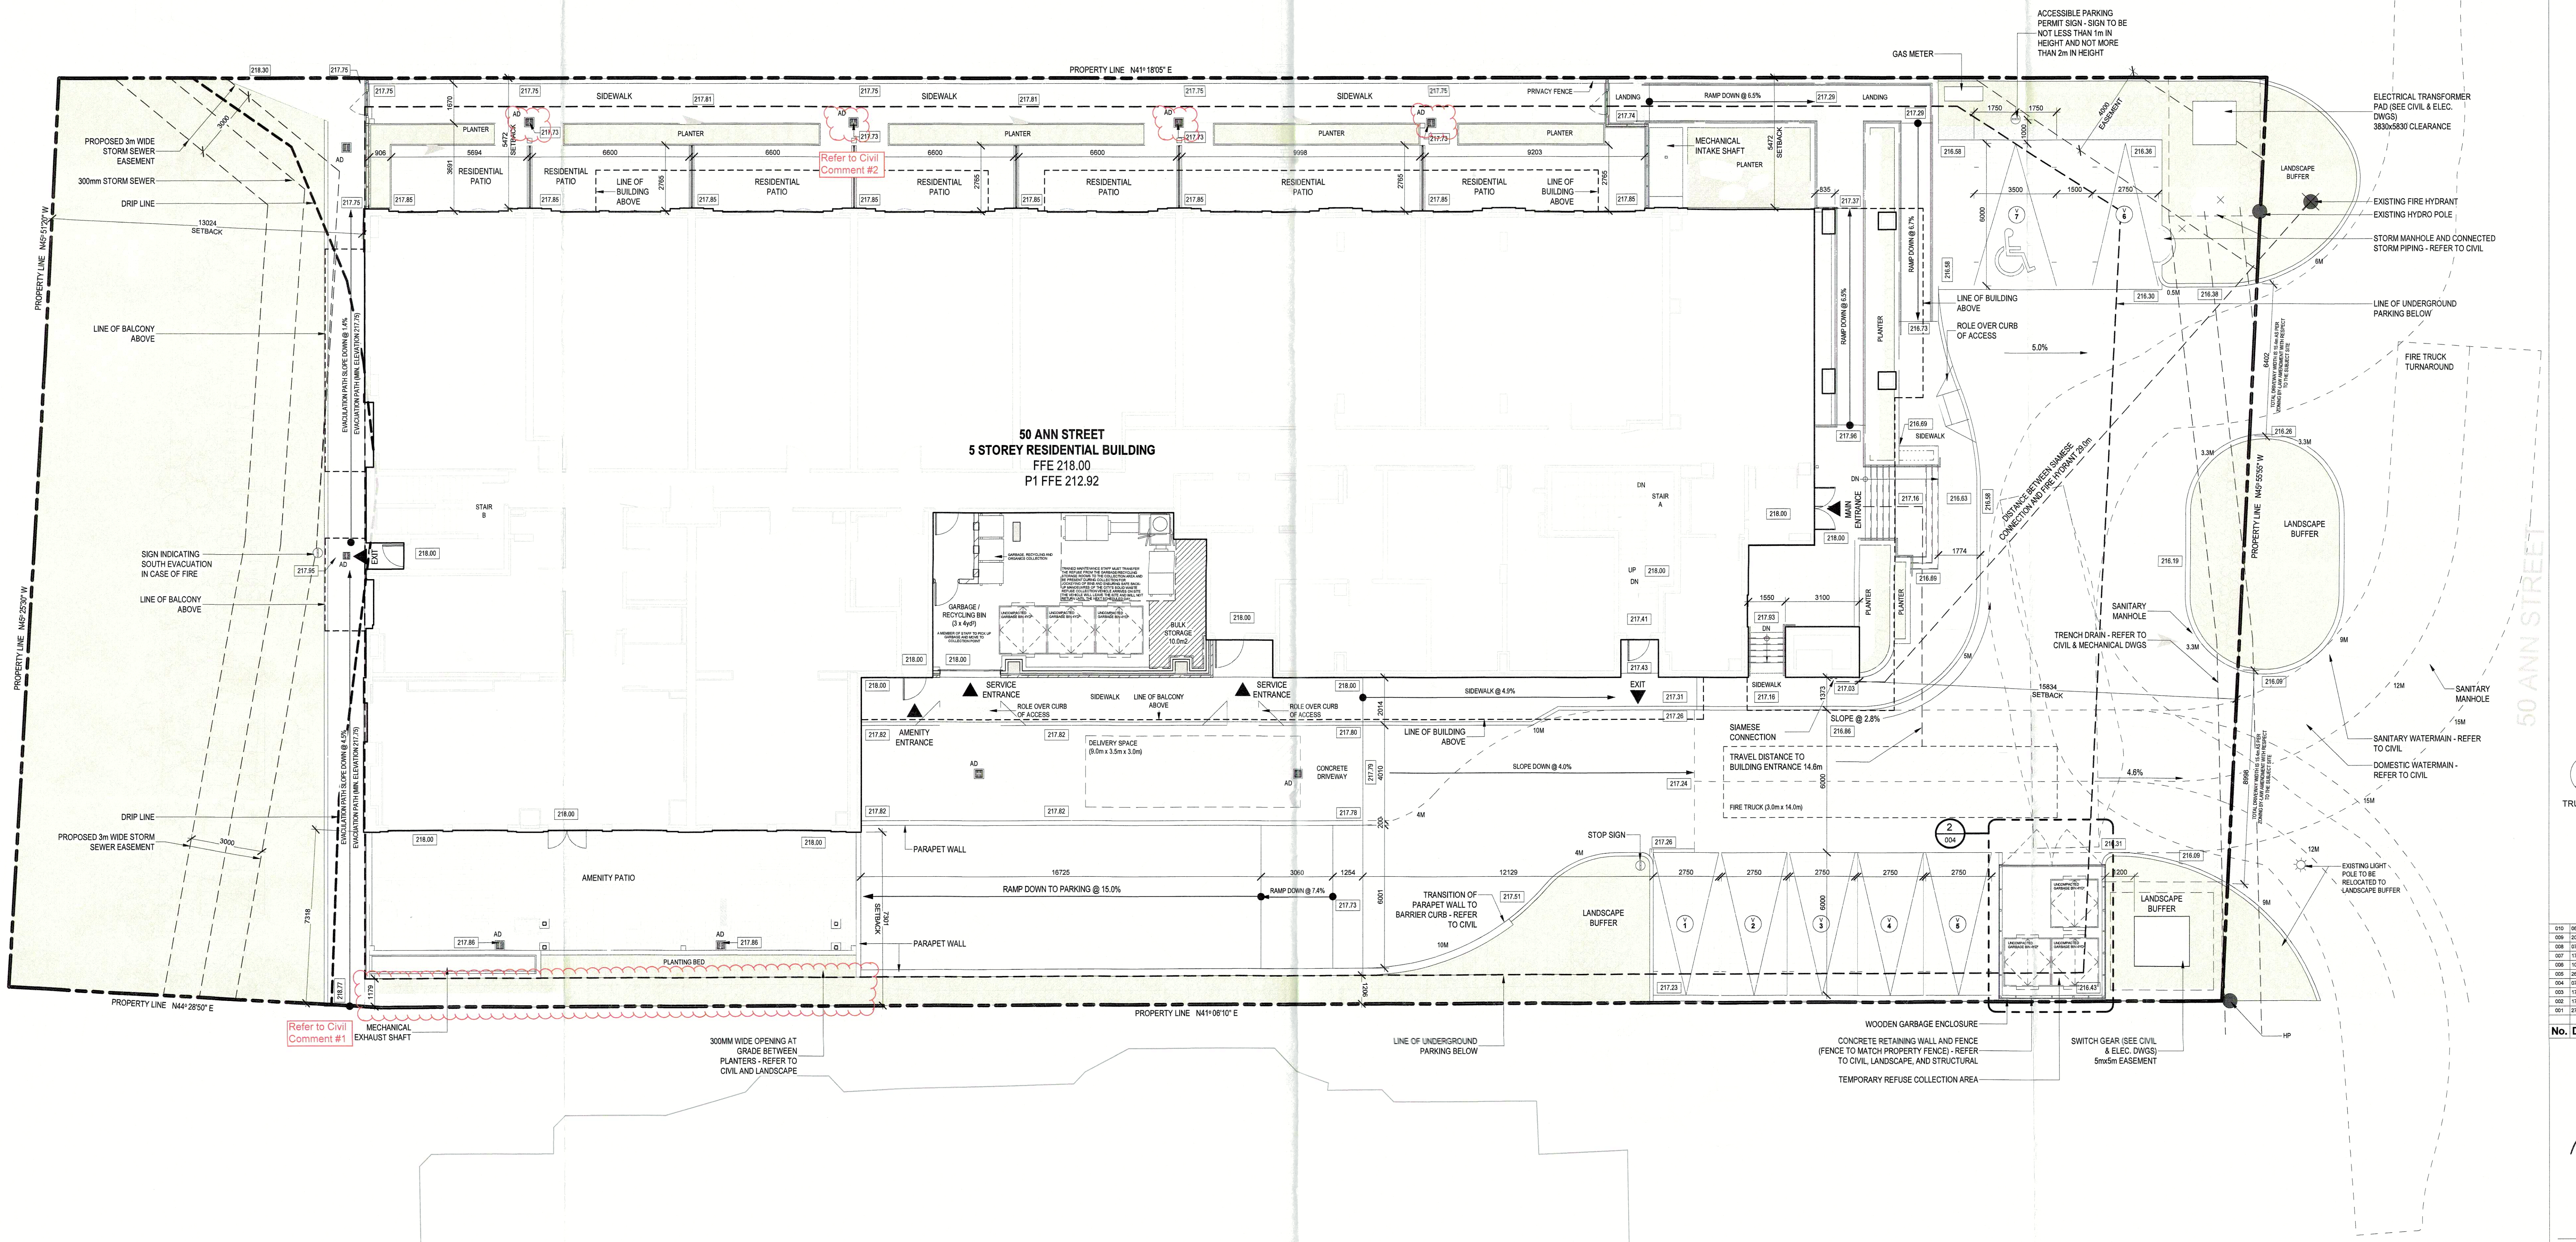

| No. | DATE       | ISSUED     |
|-----|------------|------------|
| 1   | 06/12/2019 | FOR PERMIT |



ALL DRAWINGS ARE THE PROPERTY OF ONESPACE AND THEY ARE NOT TO BE REPRODUCED OR COPIED IN ANY MANNER WITHOUT WRITTEN CONSENT FROM ONESPACE.

CLIENT  
Brookfield Residential

50 Ann Street, Bolton, Ontario

DRAWING  
Site Plan

PROJECT NUMBER  
17085

DATE  
06/12/2019 10:12:36 AM

SCALE  
As indicated

PLOTTED DATE  
06/12/2019 10:12:36 AM