
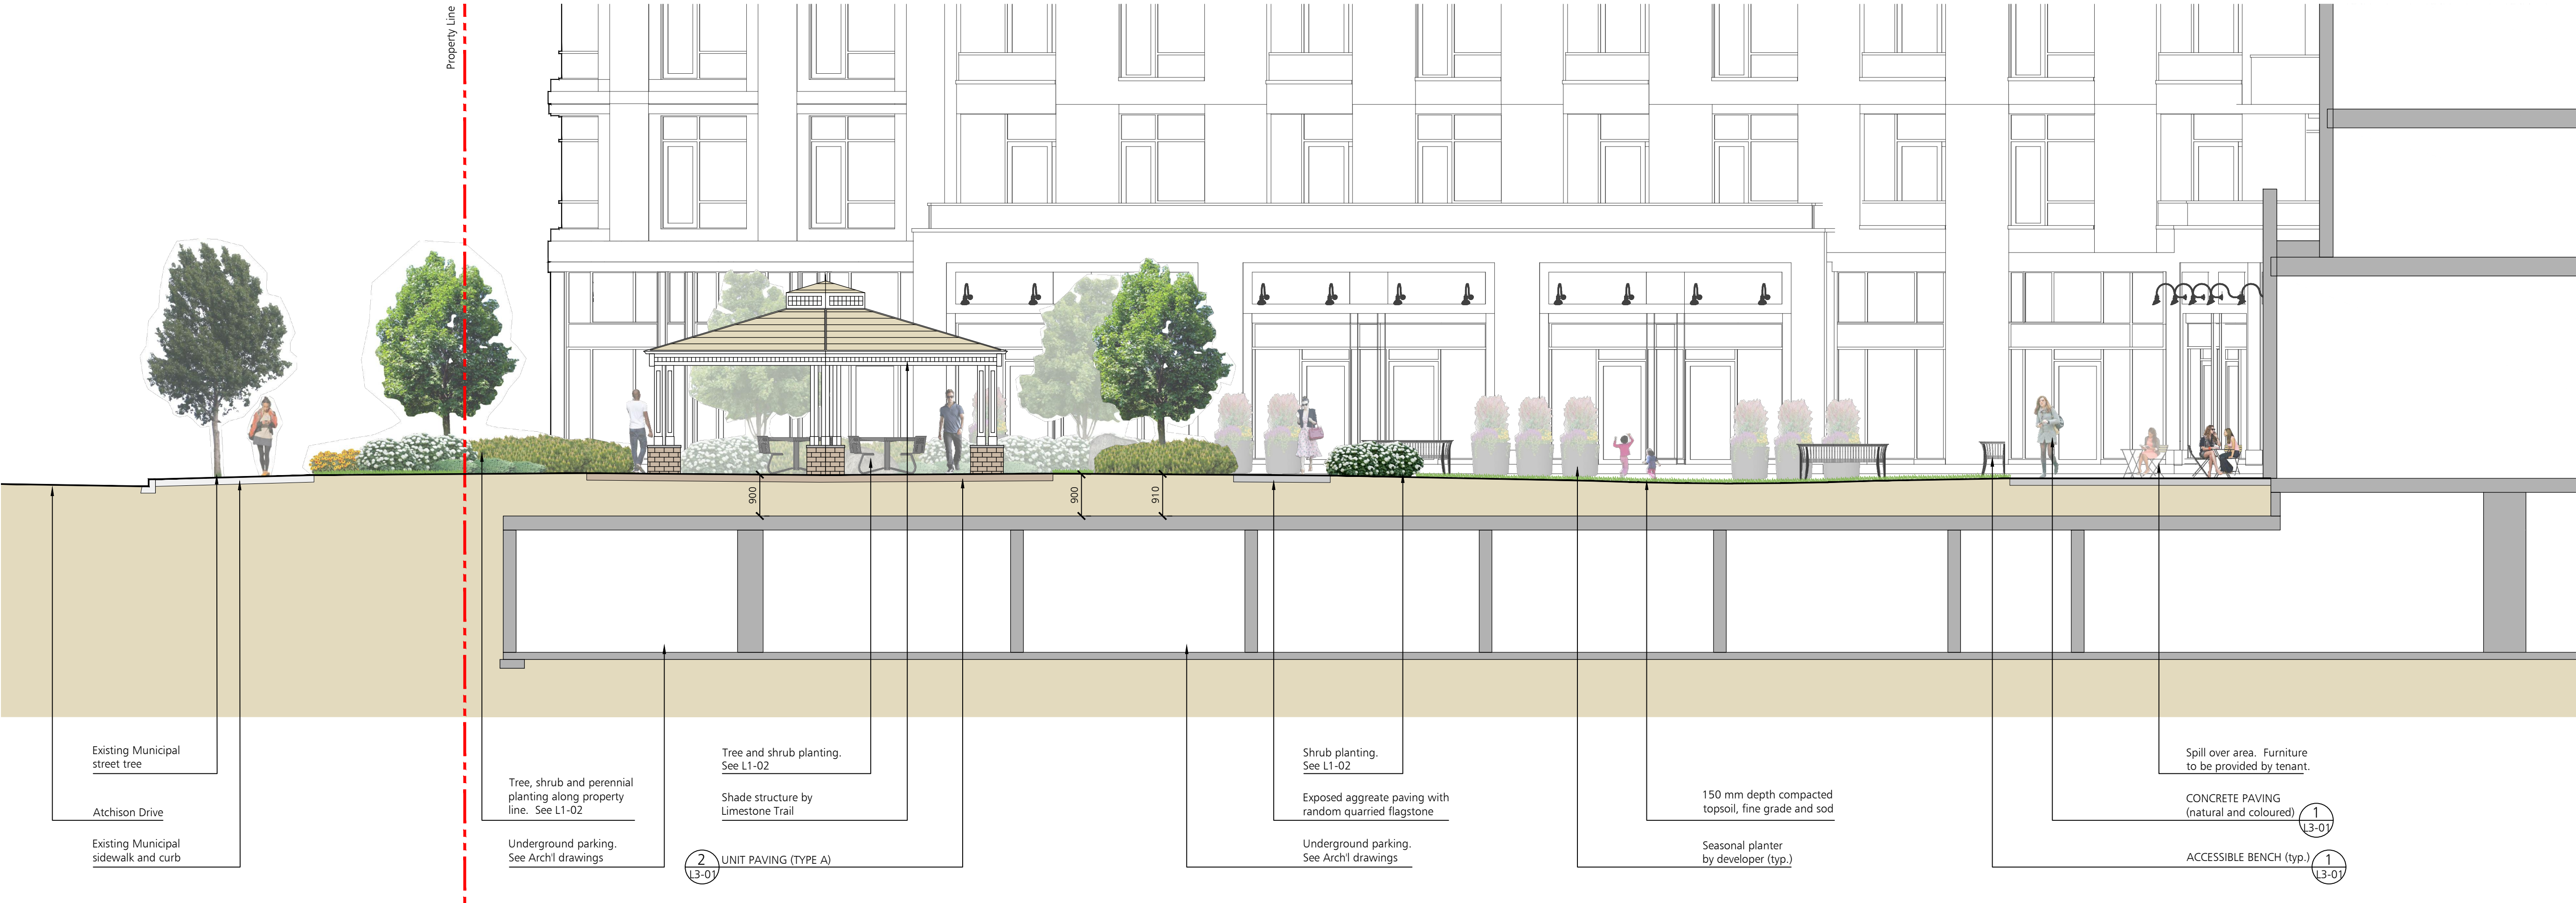


Section A - A'
1:750

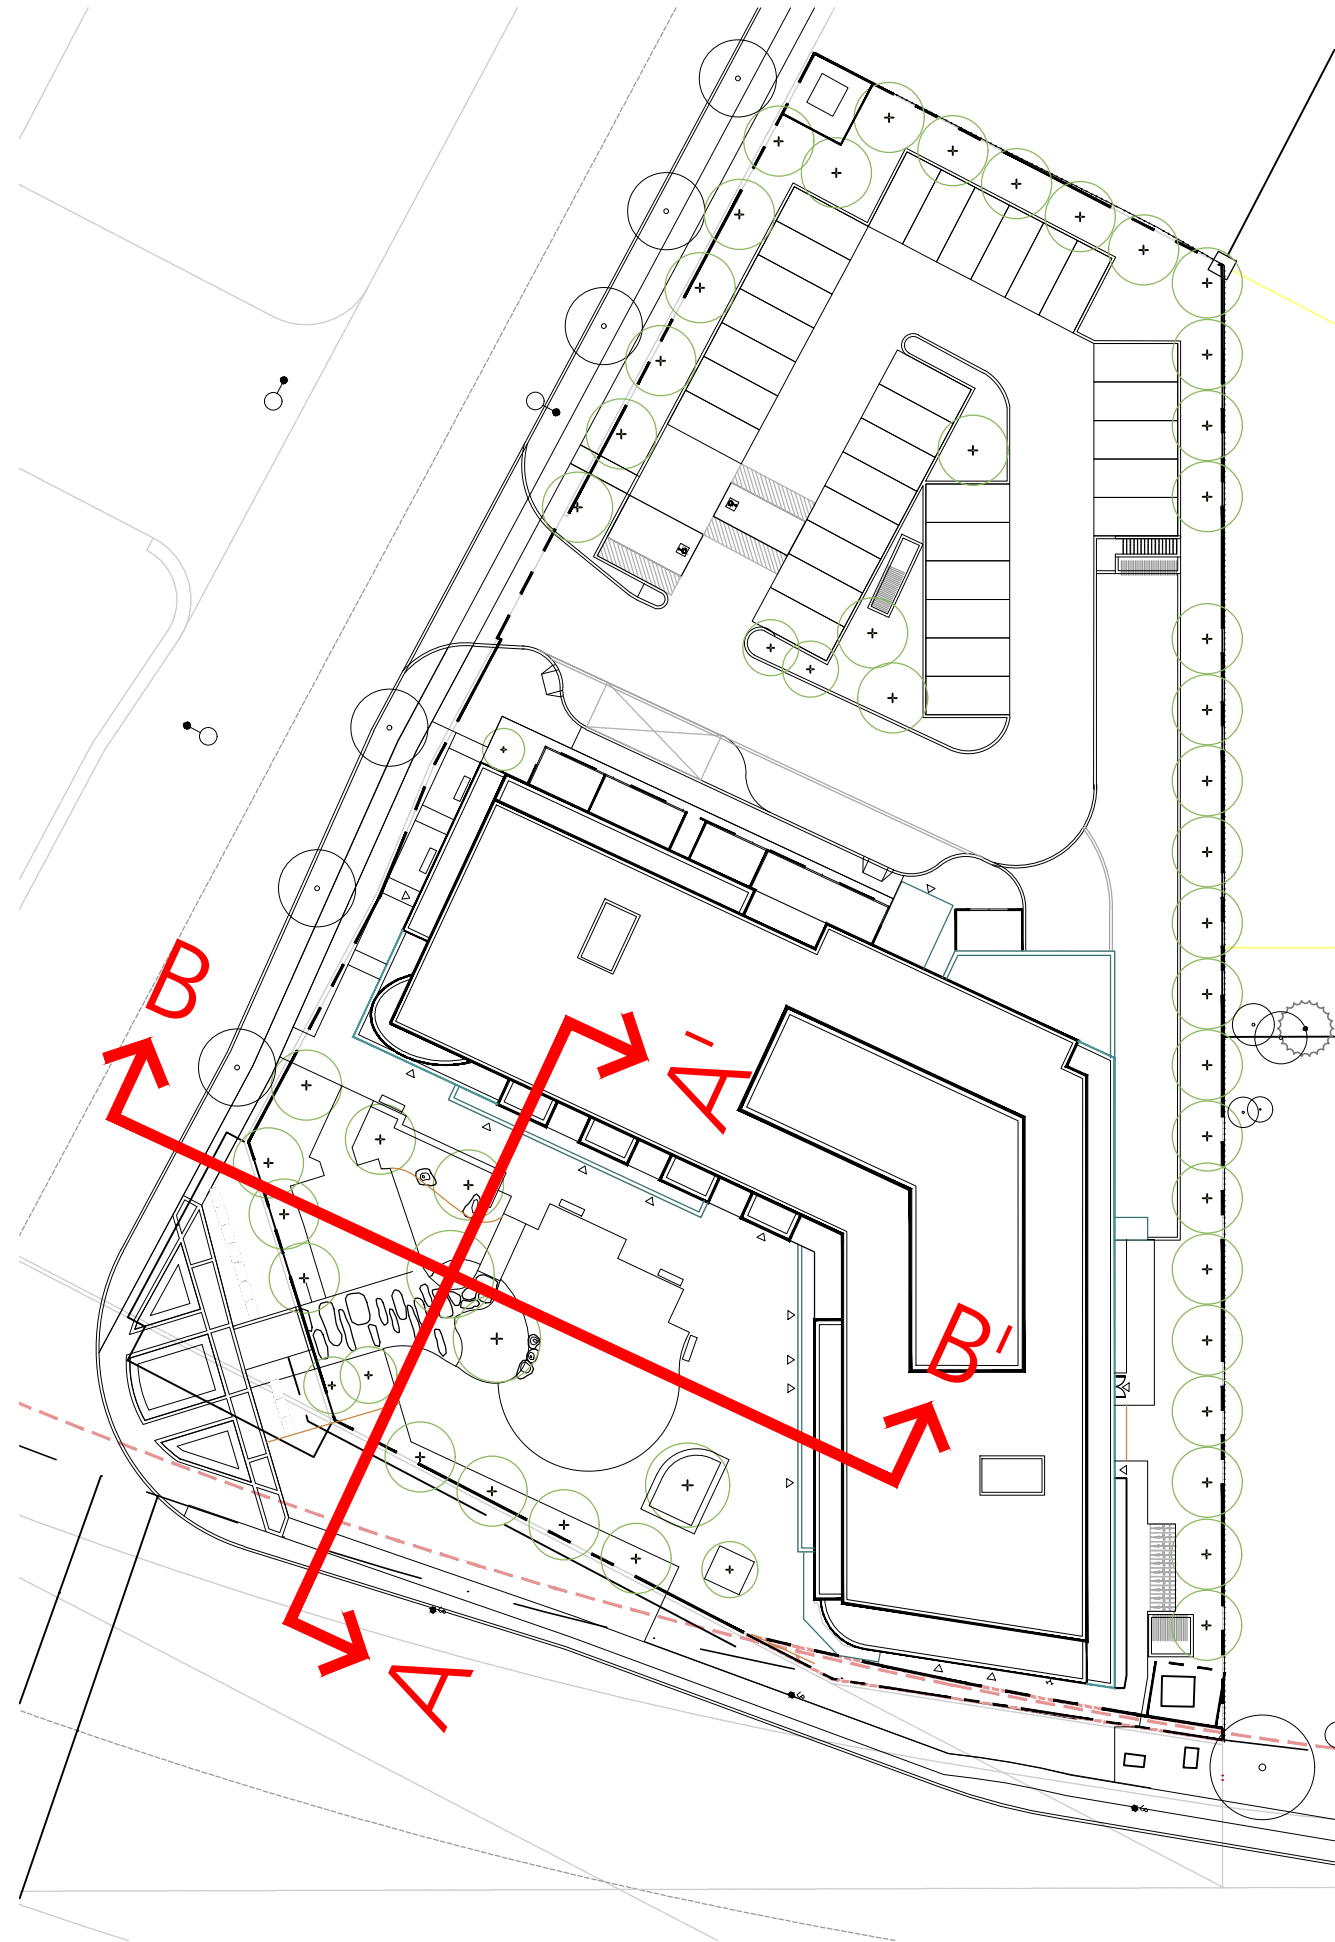

Section B - B'
1:750

Note: All Drawings by Baker Turner inc. to be Printed in Colour.


REVISIONS

| | |
|--|--|
| | |
| | |
| | |
| | |
| | |
| | |
| | |
| | |

| | |
|-----------|-------------------------|
| 24 Jun 20 | Issued for Submission |
| 22 Jun 20 | Issued as Progress Plot |

| DATE | DESCRIPTION |
|------|-------------|
|------|-------------|

NOTE- Contractor is to check and verify all dimensions and conditions on the project, and is to immediately report any discrepancies to the landscape architect before proceeding with the work.

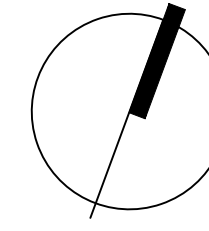

Landscape Architecture | Site Design

Suite 300
8501 Mississauga Road
Brampton Ontario L6Y 5G8

Tel: (905) 453-9398
Fax: (905) 453-9376
email: tba@bakerturner.com

MDTR Group

Caledon East Town Square
1480 Pluribus Square
Caledon, ON

Sections

| Date | Issued |
|---------------|-------------|
| February 2020 | |
| Job Number | Drawn By |
| BTI-1488 | KC |
| Scale | Checked By |
| As Shown | MIT |
| Sheet Number | File Number |
| L2-01 | |