
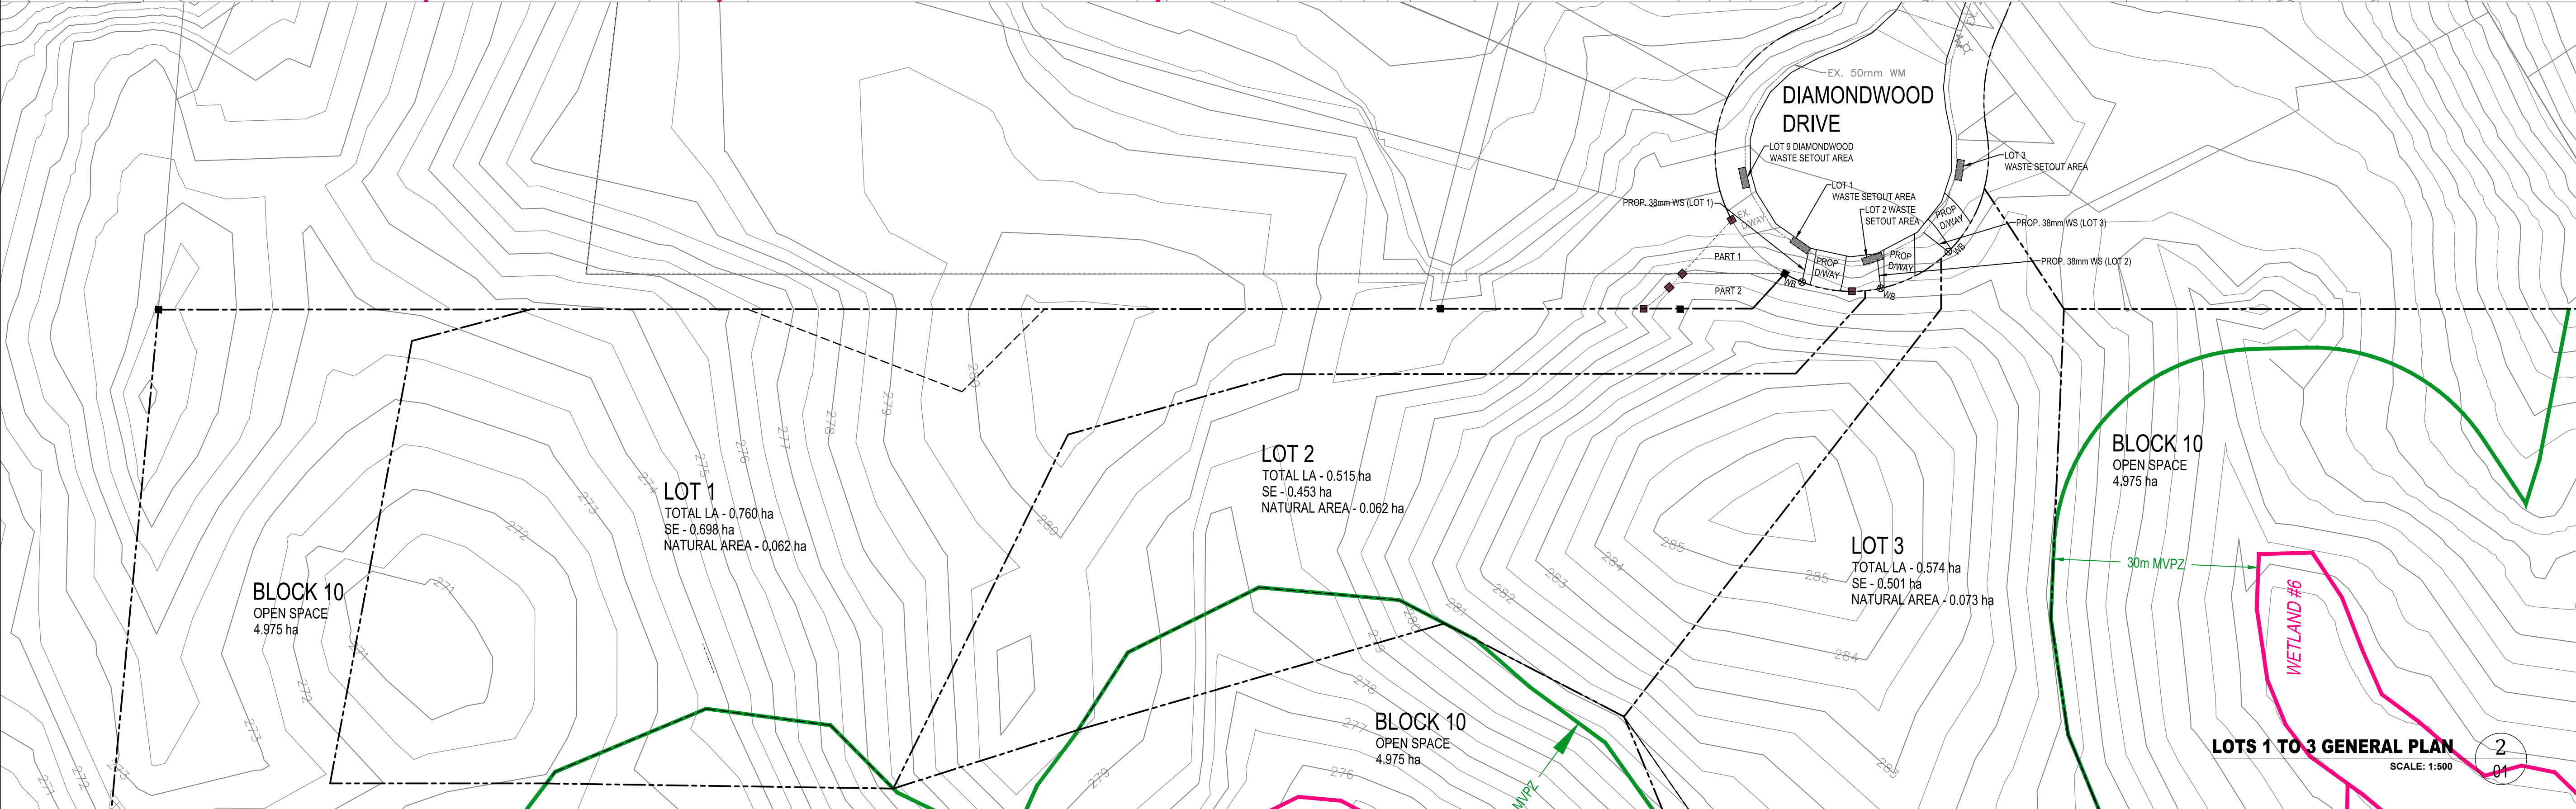


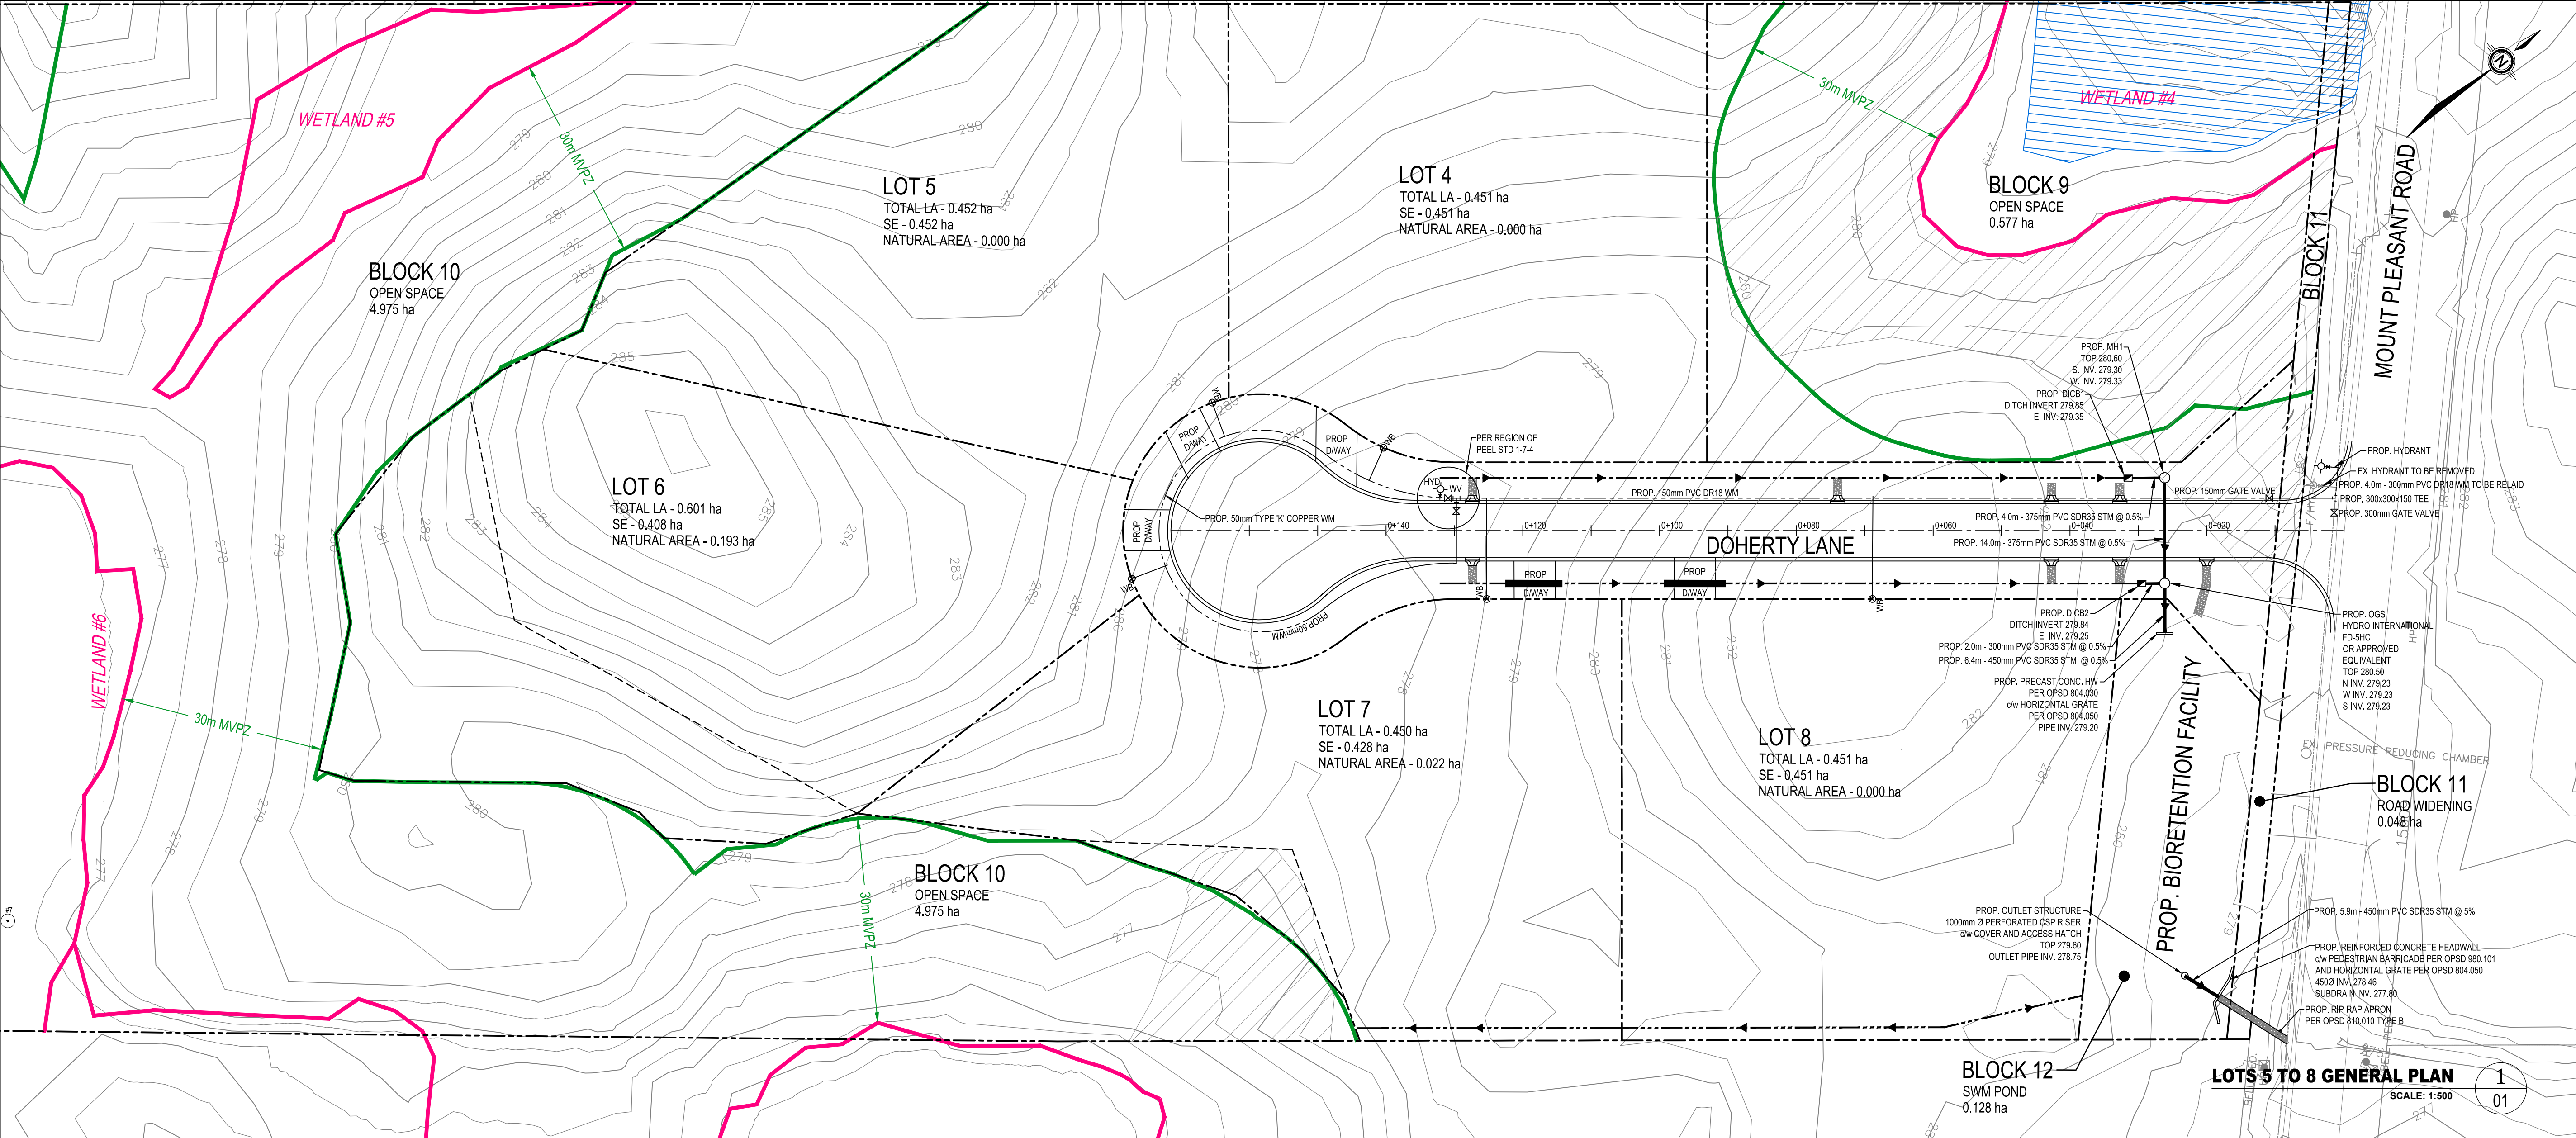

KEY PLAN

KEY PLAN

TOWN OF CALEDON

NTS

LEGEND

KEY NATURAL HERITAGE FEATURE

KEY NATURAL HERITAGE FEATURE 30m MINIMUM VEGETATION PROTECTION ZONE (MVPZ)

ENVIRONMENTAL ZONE 2

PROP. GRASSED SWALE

LIMIT OF STRUCTURE ENVELOPE

SCALE 1:500

GENERAL NOTES

1.

THE INFORMATION SHOWN HEREIN IS PRELIMINARY AND SUBJECT TO DETAIL DESIGN.

2.

CONTOURS GENERATED FROM ORTHOPHOTOGRAPHY DEVELOPED IN THE SPRING OF 2002, AND SURVEYED ELEVATIONS BY CALDER ENGINEERING LTD. (2017 & 2019) AND EPLETT WOROBEC RAKES SURVEYING LTD. (2015). ACTUAL ELEVATIONS MAY VARY FROM THOSE SHOWN.

3.

EZZ ZONE LIMITS INFERRED FROM INFORMATION PROVIDED BY AZIMUTH ENVIRONMENTAL CONSULTANTS INC. DATED NOVEMBER 2016.

Calder Engineering Ltd.

T 905-857-7600 E calder@caldereng.com W www.caldereng.com

DESIGNED BY

APPROVED BY

D

14/DEC/2020

FOURTH SUBMISSION

KNC

KNC

RJW

C

28/FEB/2020

THIRD SUBMISSION

KNC

KNC

RJW

B

03/MAY/2019

SECOND SUBMISSION

KNC

KNC

RJW

A

15/MAR/2017

FIRST SUBMISSION

KNC

DH

RJW

N^o

Date

Revisions

Dwn.

Dsg'd.

Chk'd.

Client:

LAURELPARK INC.

Project Name:

LAURELPARK SUBDIVISION
PART OF LOT 19, CONCESSION 8 (ALBION)
TOWN OF CALEDON, REGIONAL MUNICIPALITY OF PEEL

Title Name:

GENERAL PLAN

Drawing N^o:

16-168-01

Sheet N^o:

1 OF 10

Scale:

1:500

Rev. N^o:

D