
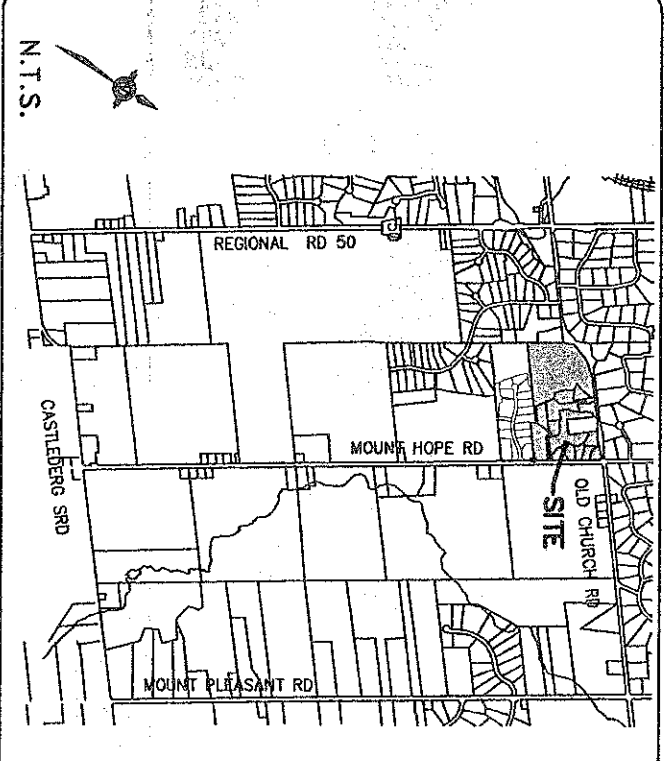


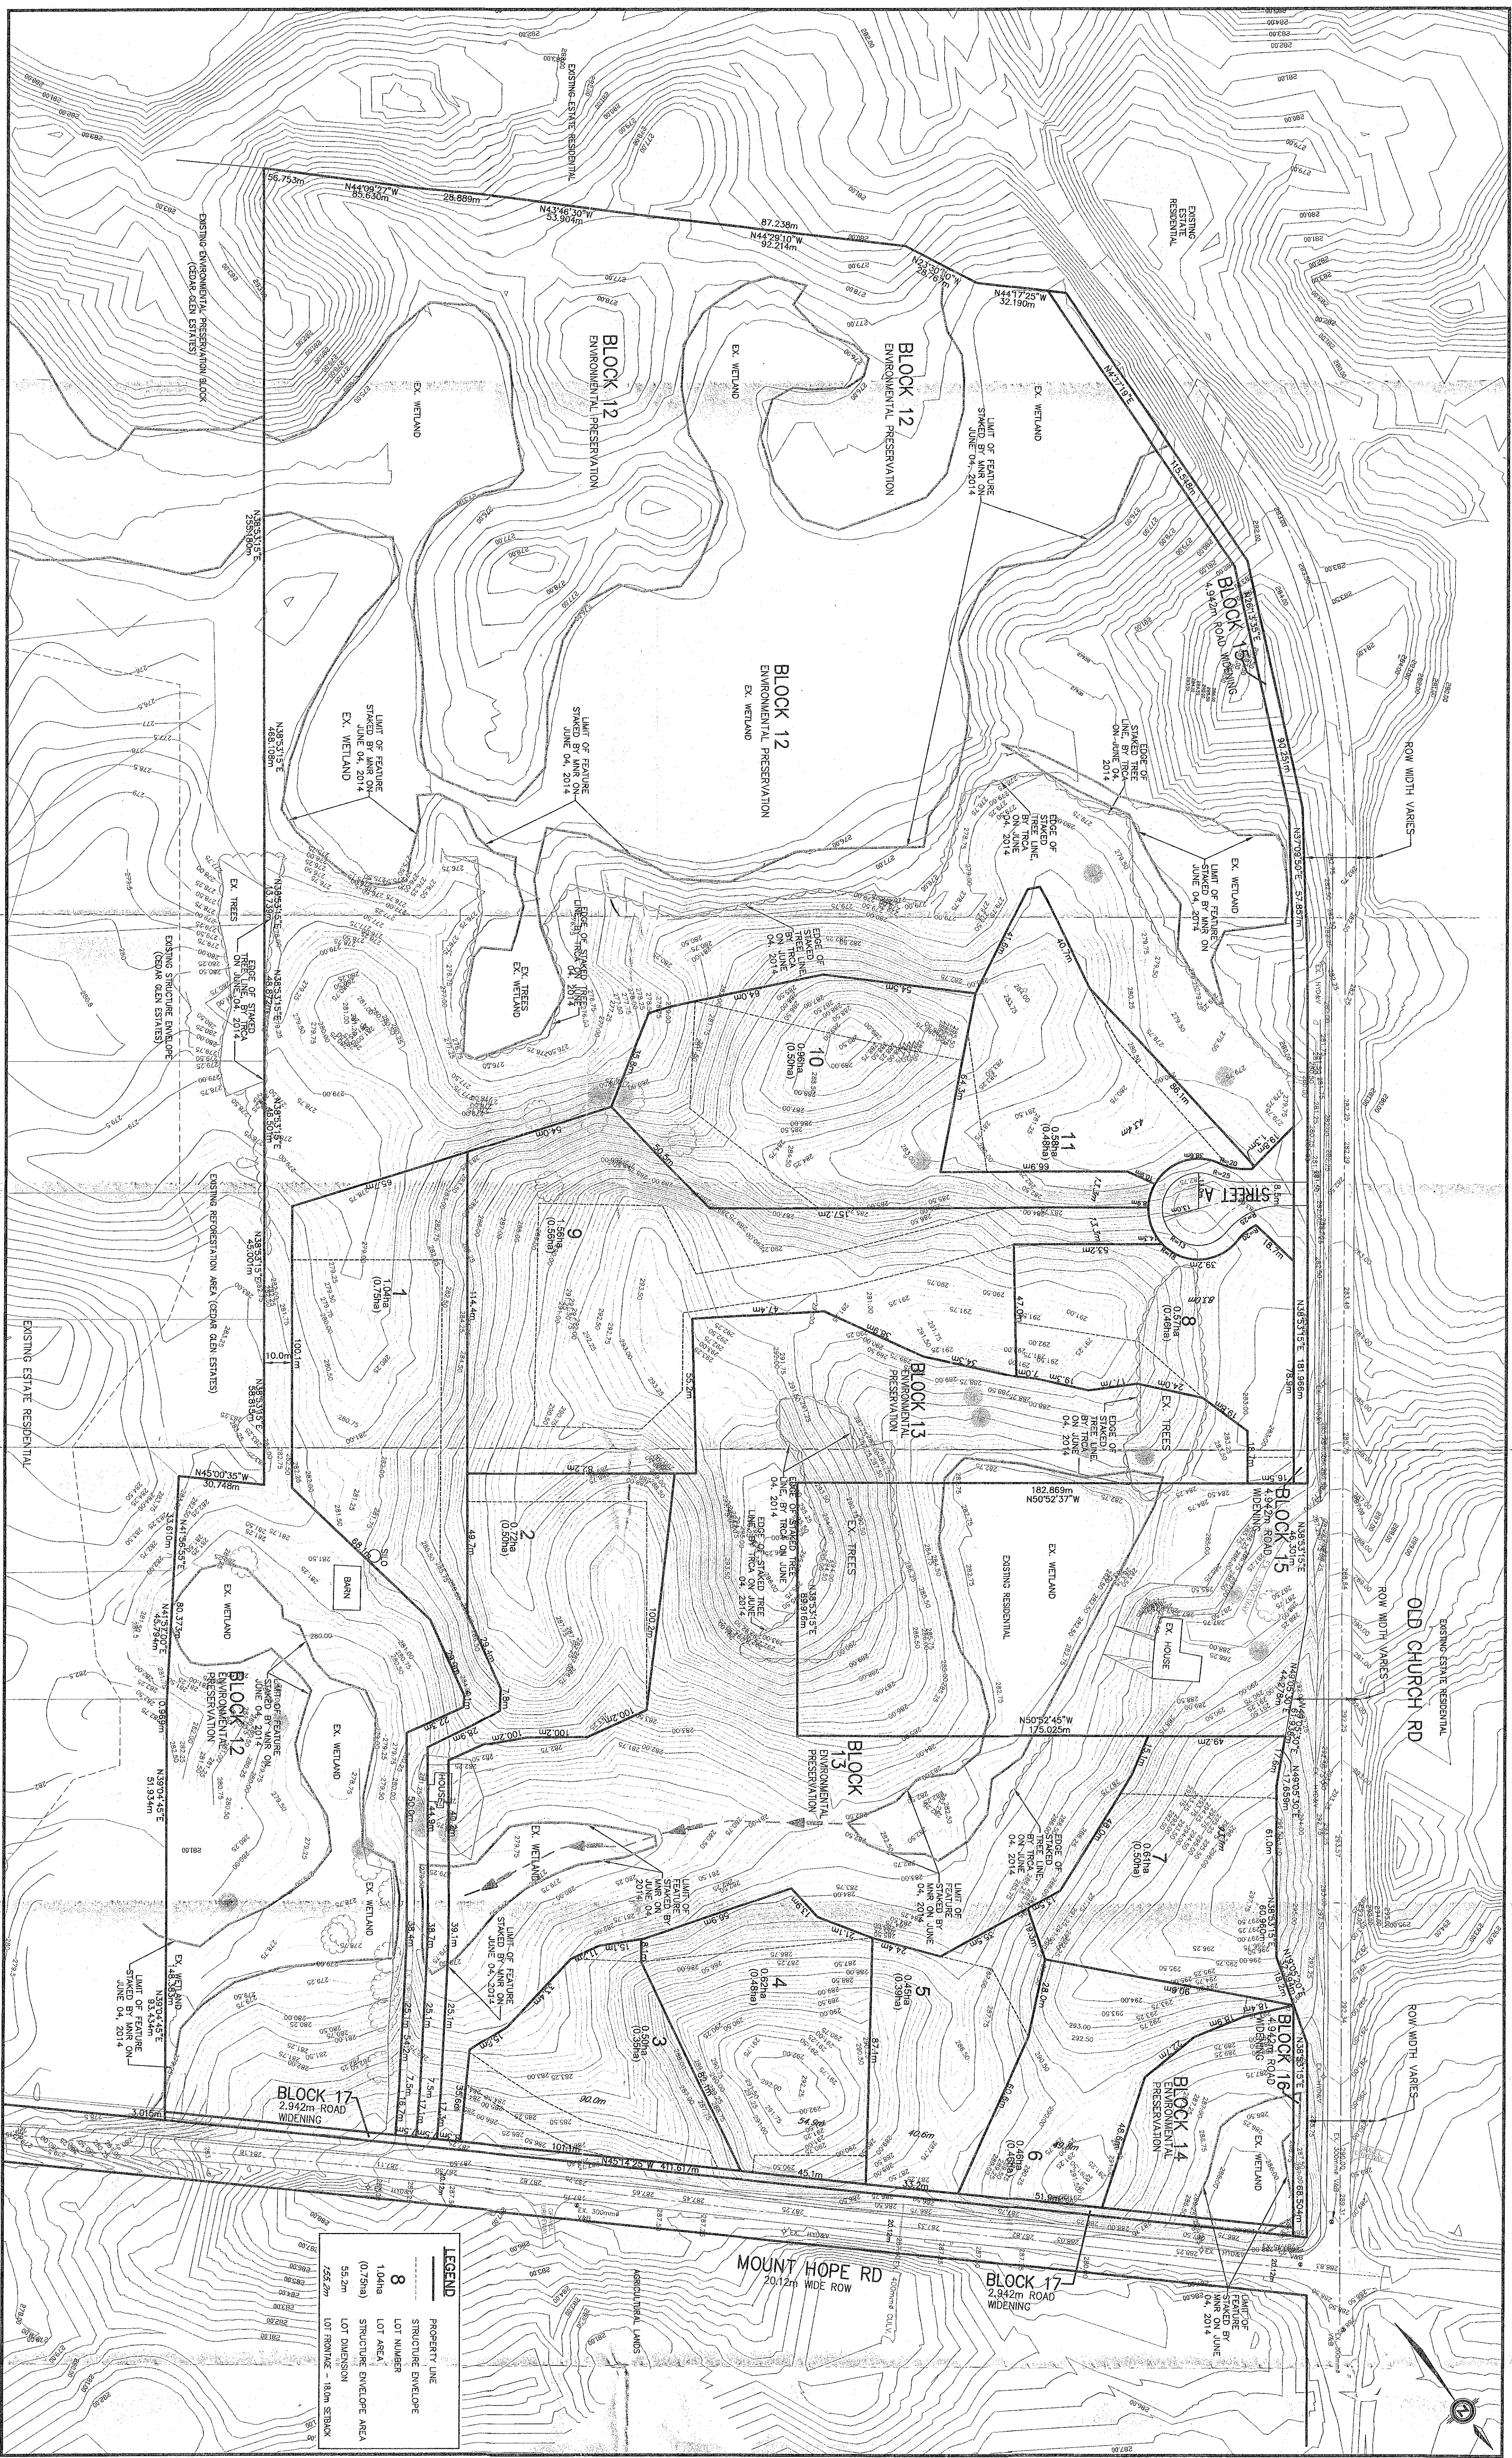

DRAFT PLAN OF RECEIVED SUBDIVISION

JUN 12 2018
PART OF EAST HALF
LOT 20
REGIONAL MUNICIPALITY OF PEEL

OWNERS' CERTIFICATE

I, BEING THE REGISTERED OWNER OF THE SUBJECT LANDS, HEREBY AUTHORIZE THE PREPARATION AND SUBMISSION OF THIS DRAFT PLAN OF SUBDIVISION FOR RECORD.

SURVEYOR'S CERTIFICATE

I, HEREBY CERTIFY THAT THE BOUNDARY OF THE LANDS TO BE SUBDIVIDED AS SHOWN ON THIS PLAN, IN ACCORDANCE WITH THE SURVEY ACT, HAS BEEN DETERMINED BY ME OR BY A PERSON UNDER MY SUPERVISION AND IN MY PRESENCE.


SCHEDULE OF LAND USE

Lot/Block	Proposed Use	Area (Acres)	Envelope
ADDITIONAL INFORMATION
UNDER SECTION 51(17) OF THE PLANNING ACT INFORMATION REQUIRED BY CLAUSES A,B,C,D,E,F,G, & J ARE SHOWN ON DRAFT AND KEY PLANS.

1. Soil and Stone Shy Clay, Sand Shy Sand
2. Municipal Domestic Water Available
3. None
4. None
NO.	DATE	REVISION	BY	CHKD.
1	15 MAY 2018	DRAFT PLAN SUBMISSION	P.A.K.	P.A.K.
2	15 MAY 2018	REVISION	P.A.K.	P.A.K.

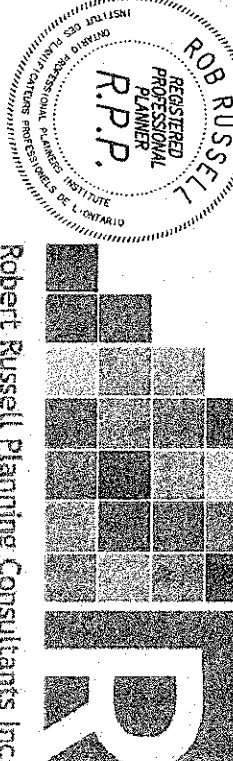

PAUL A. KING
PLANNER

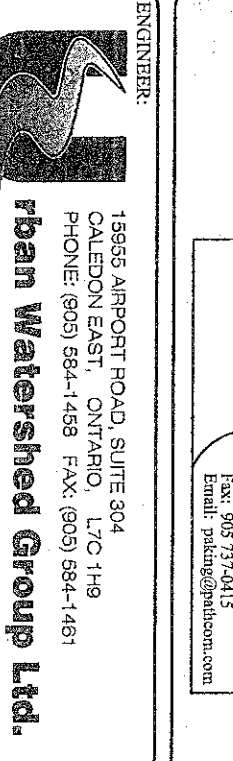

1693388 ONT INC.
CLIENT

TOWN OF CALEDON
MUNICIPALITY

Mount Hope Estates
Old Church Road & Mount Hope Road
Draft Subdivision Plan
TITLE

13029-DP1 DP1