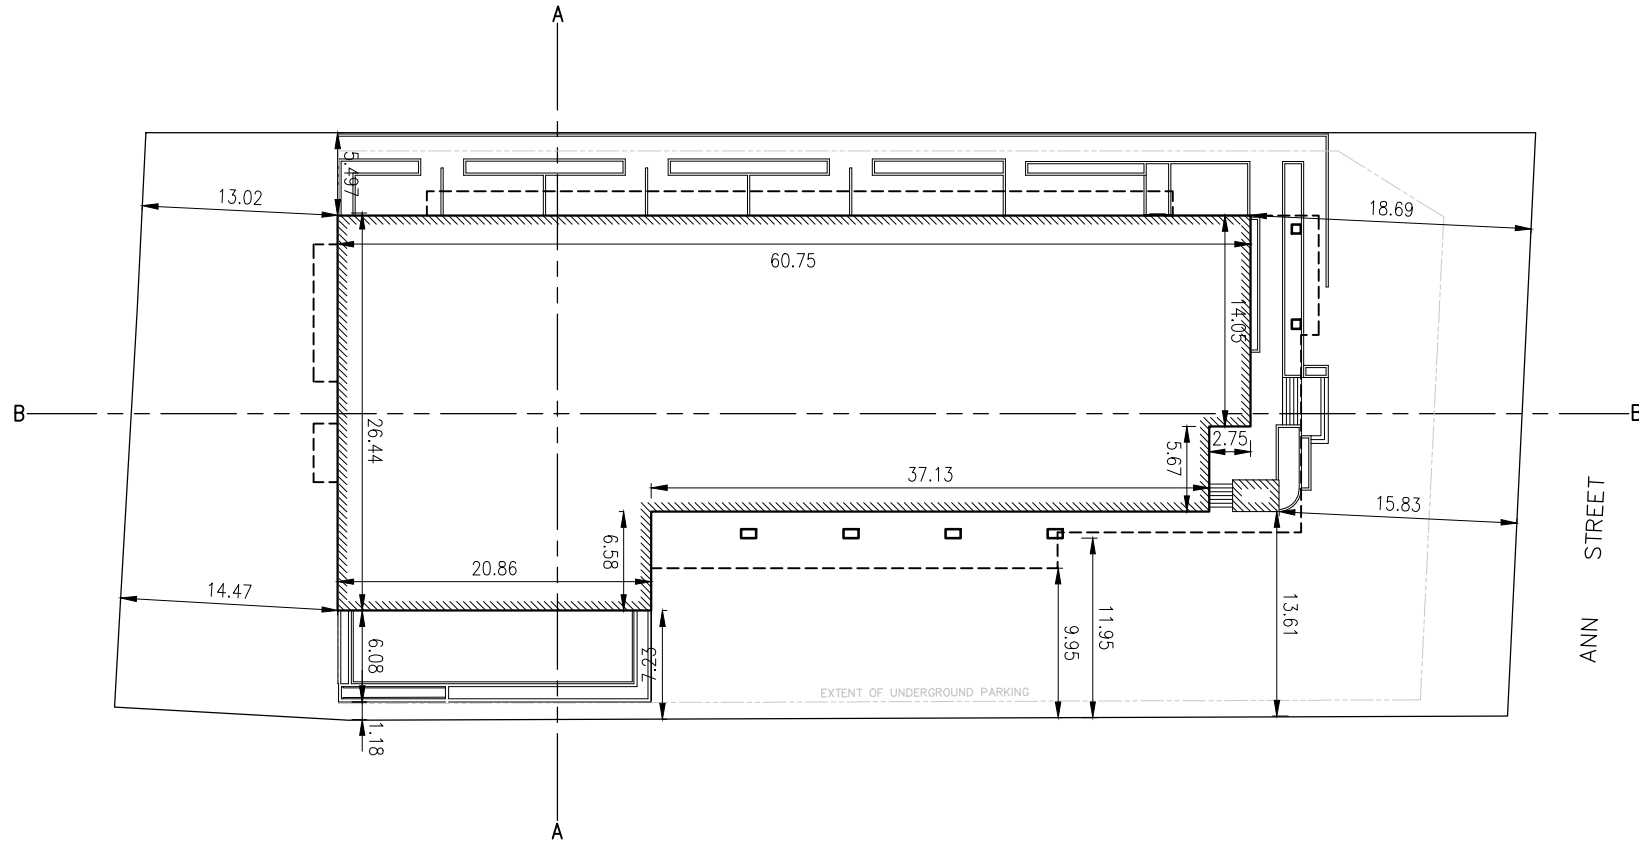


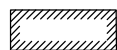
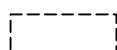
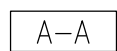
50 Ann Street
Town of Caledon

Structure Envelope #35



ALL DIMENSIONS IN METRES

LEGEND

-  STRUCTURE ENVELOPE
-  BUILDING OVERHANG
-  CROSS SECTION

ZONE MAP S.E.35
SCHEDULE "B"