



SECTION A - A

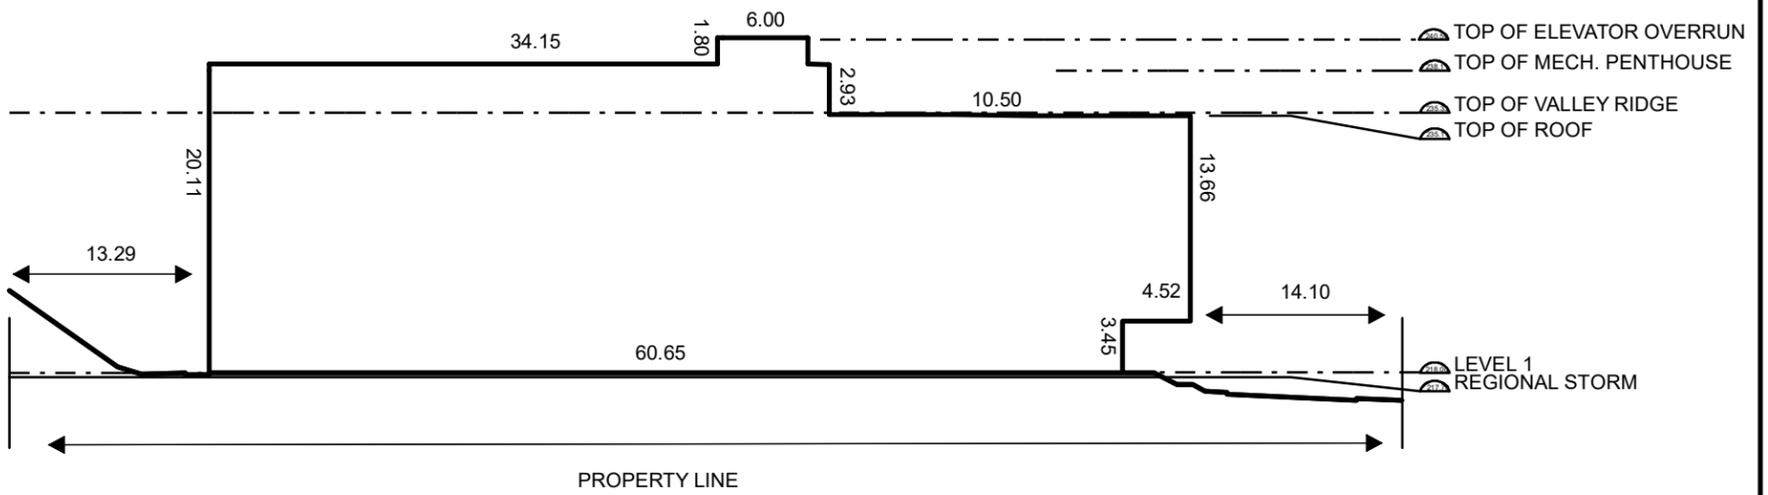

SECTION B - B

For information related to this schedule please contact the Planning & Development Section

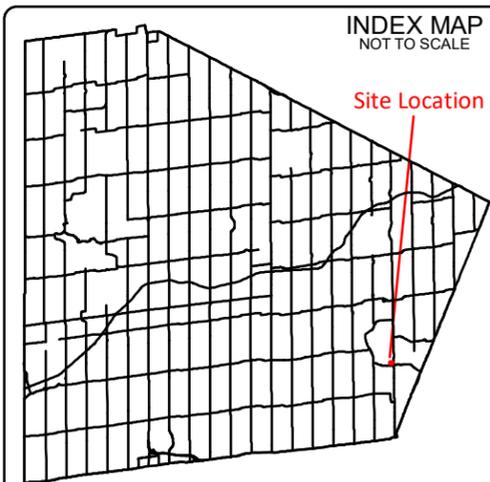

LEGEND

Vertical Structure Envelope

Note: The Vertical Structure Envelope does not include decorative walls and parapets permitted up to a maximum height of 3.5 metres from Top of Roof

50 Ann Street
 Lots 53, 62, 63 and
 Part Lots 52 and 61,
 Plan BOL-7
 Town of Caledon
 Region of Peel

'Schedule B'
ZONE MAP
S.E.39

The base data on this map is provided for convenience only. The Town of Caledon is not responsible for any deficiencies or inaccuracy in the base data, and will not accept any liability whatsoever therefore. The reproduction of the base data, in whole or in part, by any means is prohibited without the prior written permissions of the Town of Caledon.

Date: October 31, 2019

Created By: B.L.	Checked By: S.M.	S.E.39