



LOT 20
CONCESSION 7

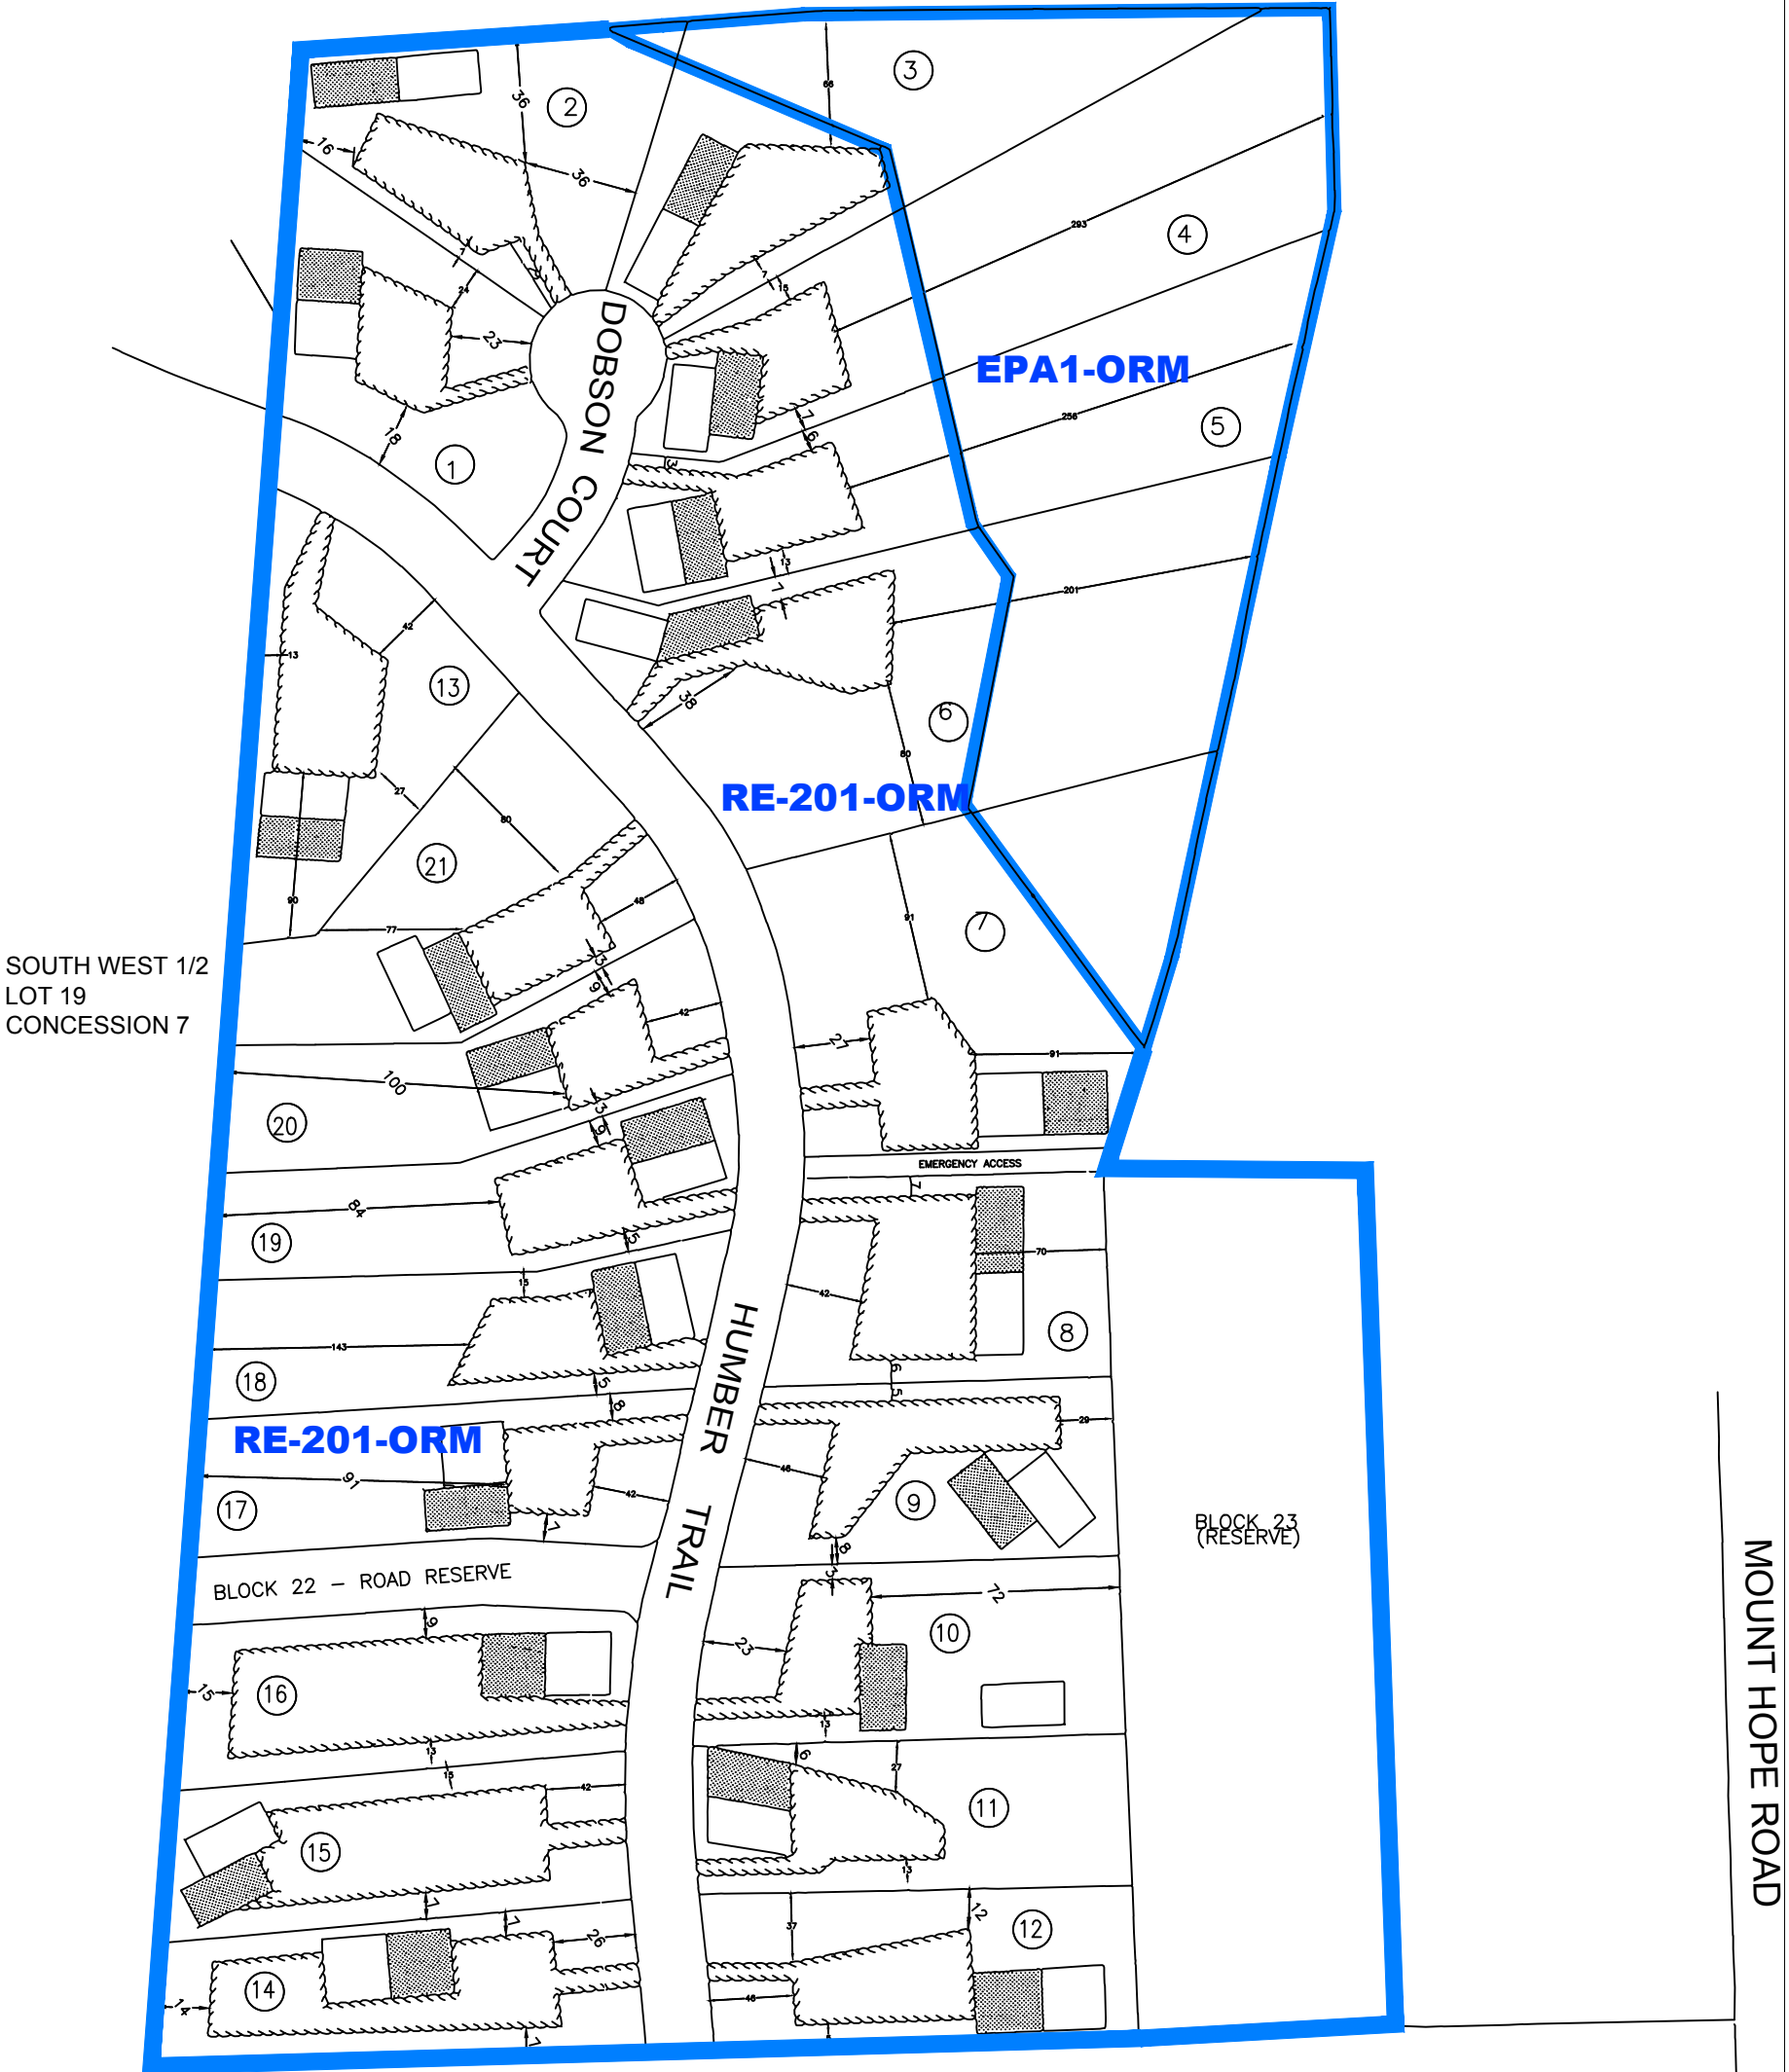

SOUTH WEST 1/2
LOT 19
CONCESSION 7

This copy is provided for convenience only, and is not to scale. If necessary, the original may be referred to in the office of the Town Clerk.

For information related to this Schedule please contact the Zoning Administrator

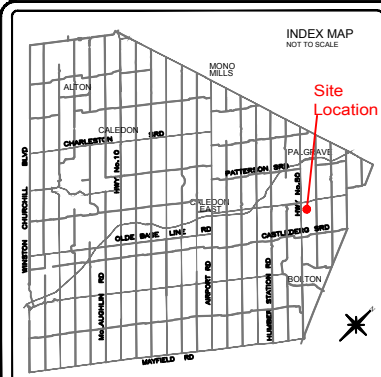

Legend	
RT-4	Zone Symbol
	Zone Boundary
	Structural Envelope
	Septic Tank Area

Registered Plan No. 43M-834
Part of Lot 19,
Concession 7 (Albion)
Town of Caledon
Region of Peel

ZONE MAP S.E.4
Schedule "A"
By-law 2006-50
(as amended by 89-116,
2008-50)

The base data on this map is provided for convenience only. The Town of Caledon is not responsible for any deficiency or inaccuracy in the base data, and will not accept any liability whatsoever therefor. The reproduction of the base data, in whole or in part, by any means is prohibited without the prior written permission of the Town of Caledon.

TOWN OF CALEDON
DATE: May 13, 2008 REVISION: June 10, 2008
CREATED BY: D.S. CHECKED BY: M.W.
FILE: Zone Maps 2006-50 and ORM/SE Maps/SE4
S.E.4