
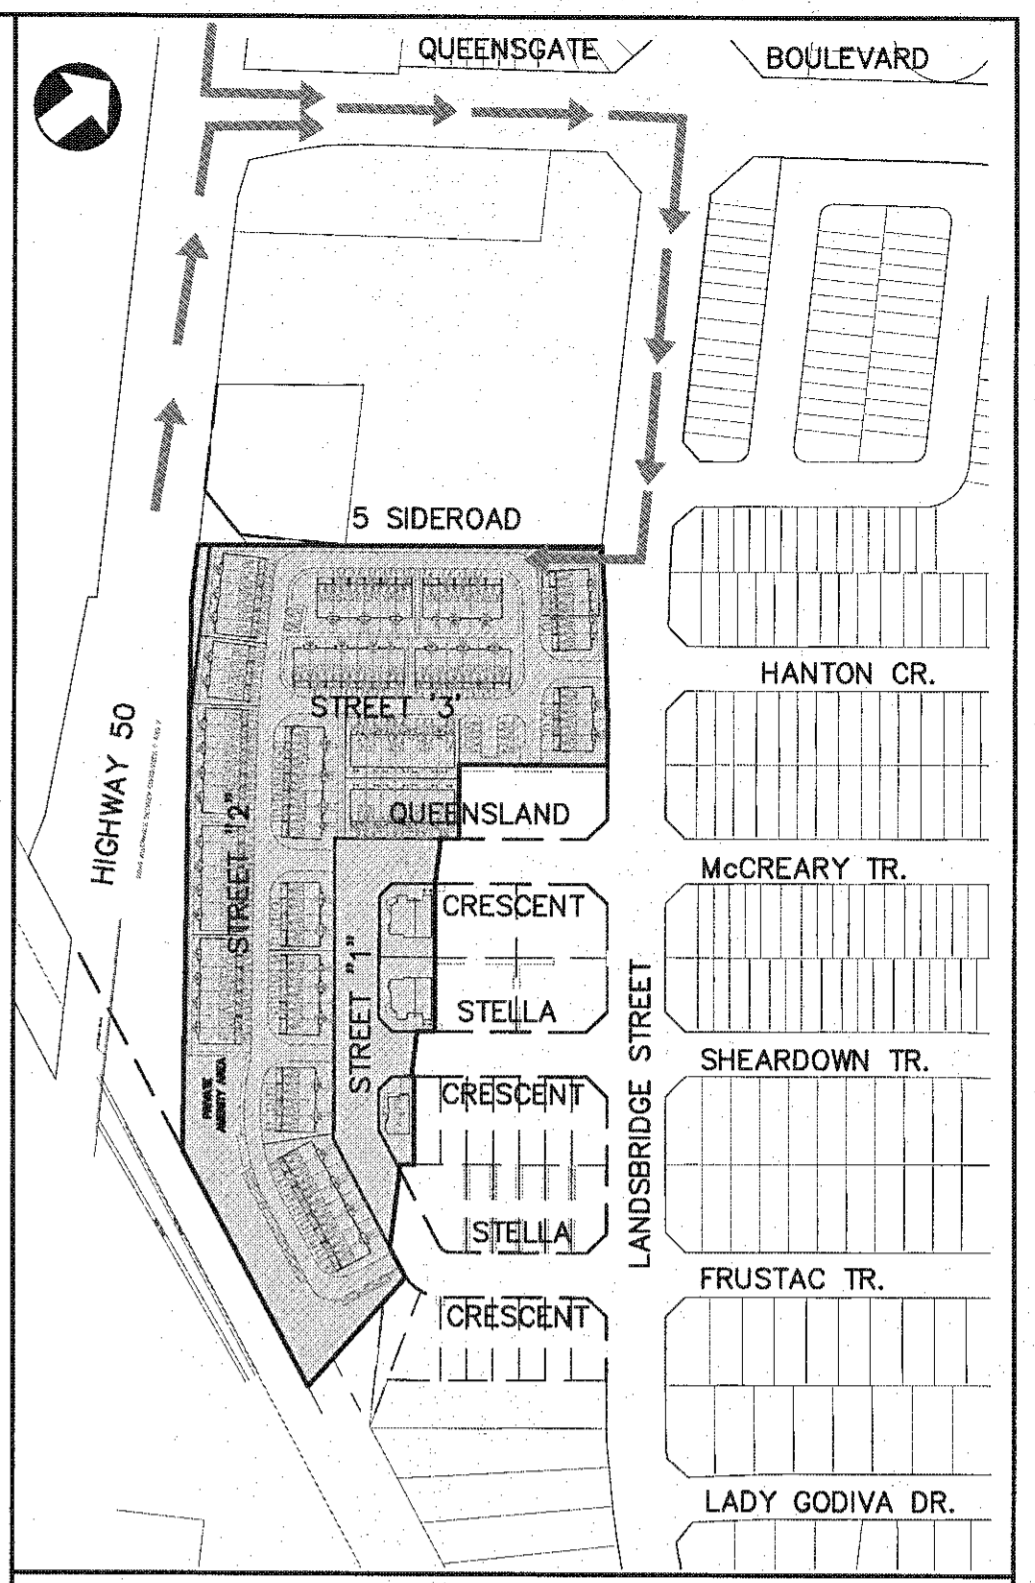


R:\16\16984\Drawings & Figures\11 June 22, 2017\Drawing\_5\_Construction Management Plan.dwg | Jun 26, 2017 - 12:02pm

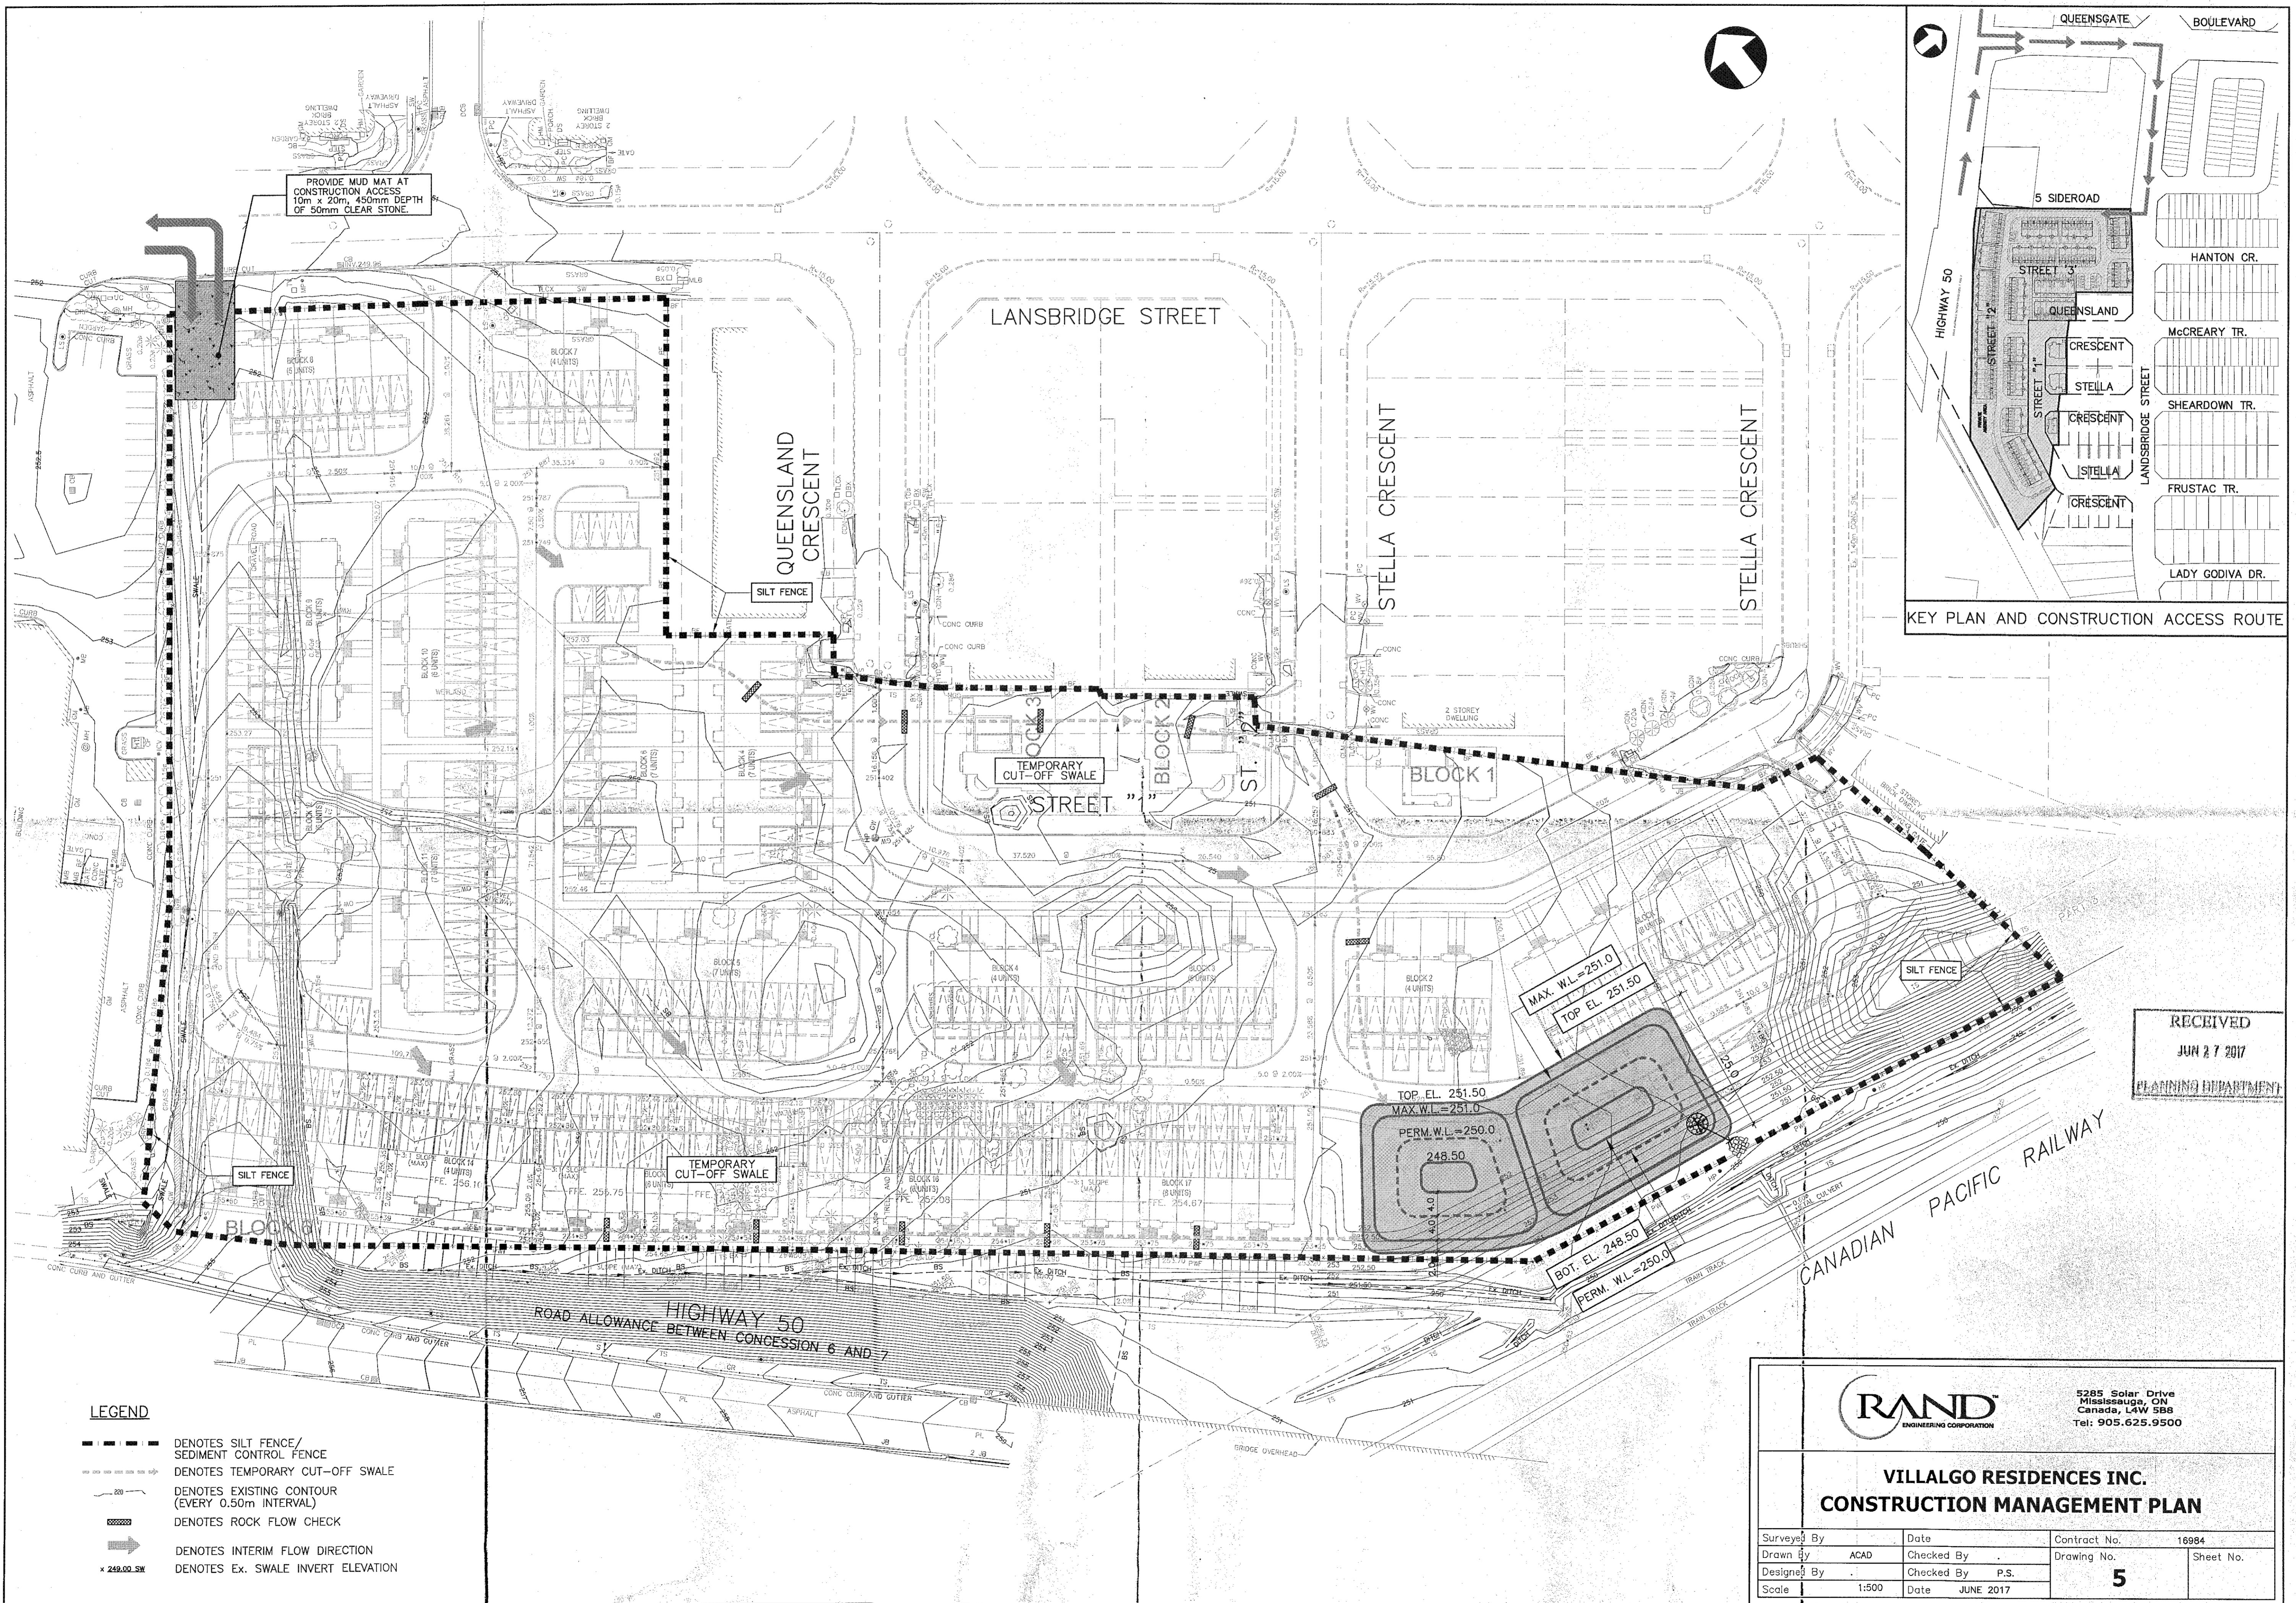

KEY PLAN AND CONSTRUCTION ACCESS ROUTE

RECEIVED  
JUN 27 2017  
PLANNING DEPARTMENT

- LEGEND**
- DENOTES SILT FENCE/ SEDIMENT CONTROL FENCE
  - - - - DENOTES TEMPORARY CUT-OFF SWALE
  - DENOTES EXISTING CONTOUR (EVERY 0.50m INTERVAL)
  - DENOTES ROCK FLOW CHECK
  - DENOTES INTERIM FLOW DIRECTION
  - x 249.00 SW DENOTES Ex. SWALE INVERT ELEVATION

**RAND**  
ENGINEERING CORPORATION  
5285 Solar Drive  
Mississauga, ON  
Canada, L4W 5B8  
Tel: 905.625.9500

**VILLALGO RESIDENCES INC.  
CONSTRUCTION MANAGEMENT PLAN**

Surveyed By	ACAD	Date	JUNE 2017	Contract No.	16984
Designed By		Checked By	P.S.	Drawing No.	5
Scale	1:500	Date	JUNE 2017	Sheet No.	