
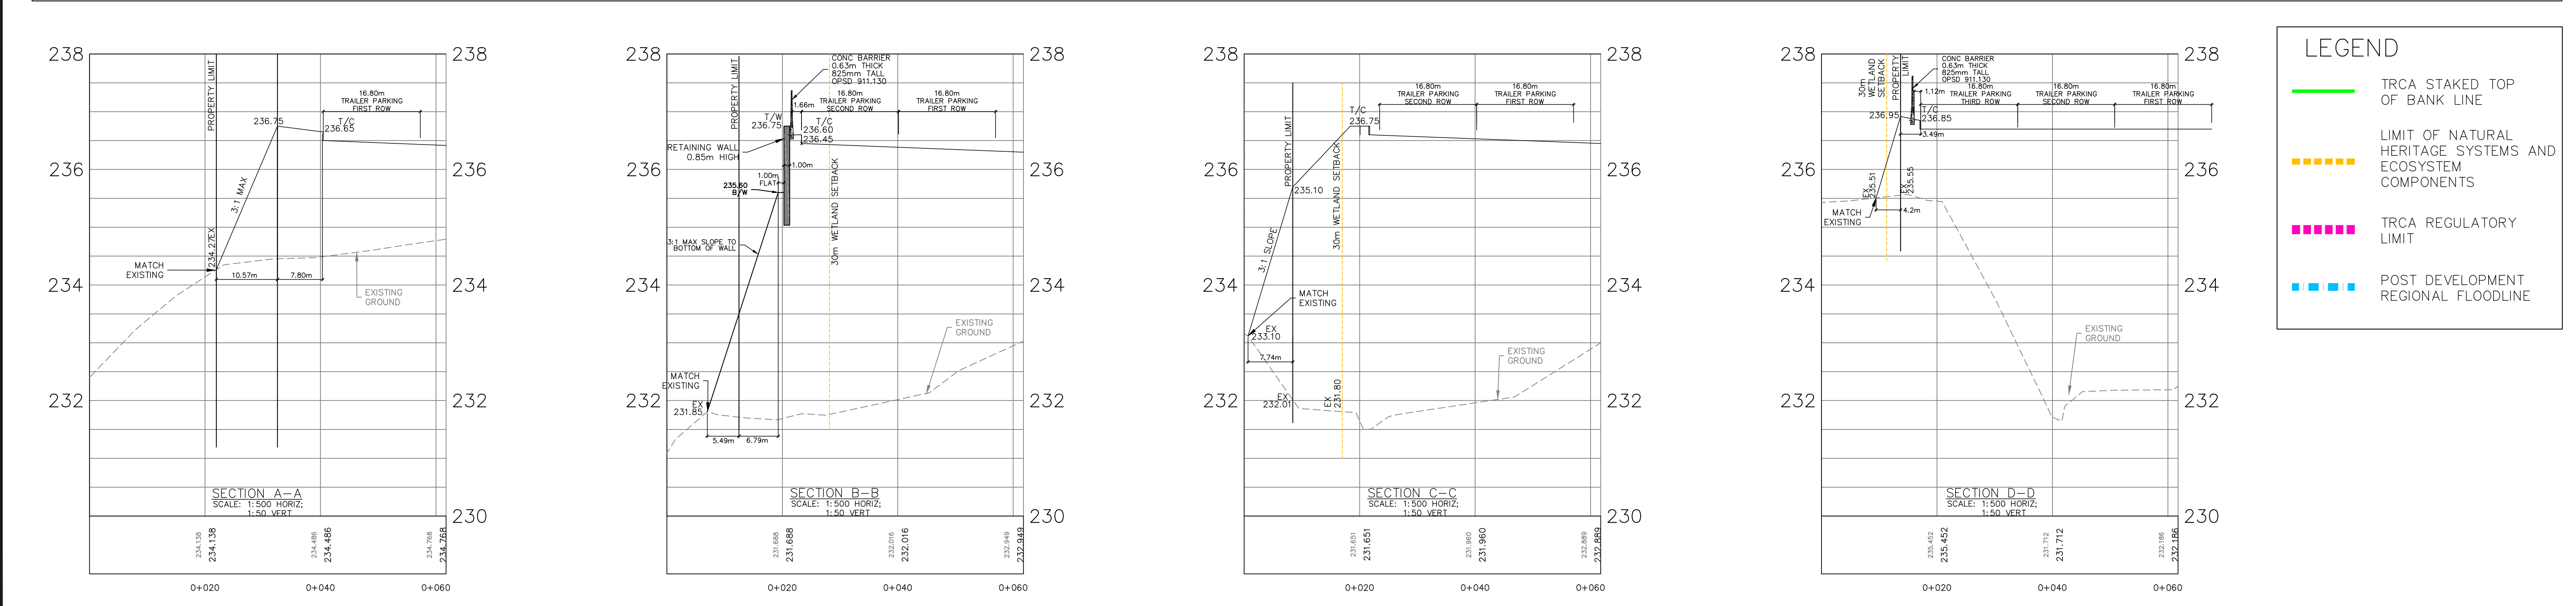


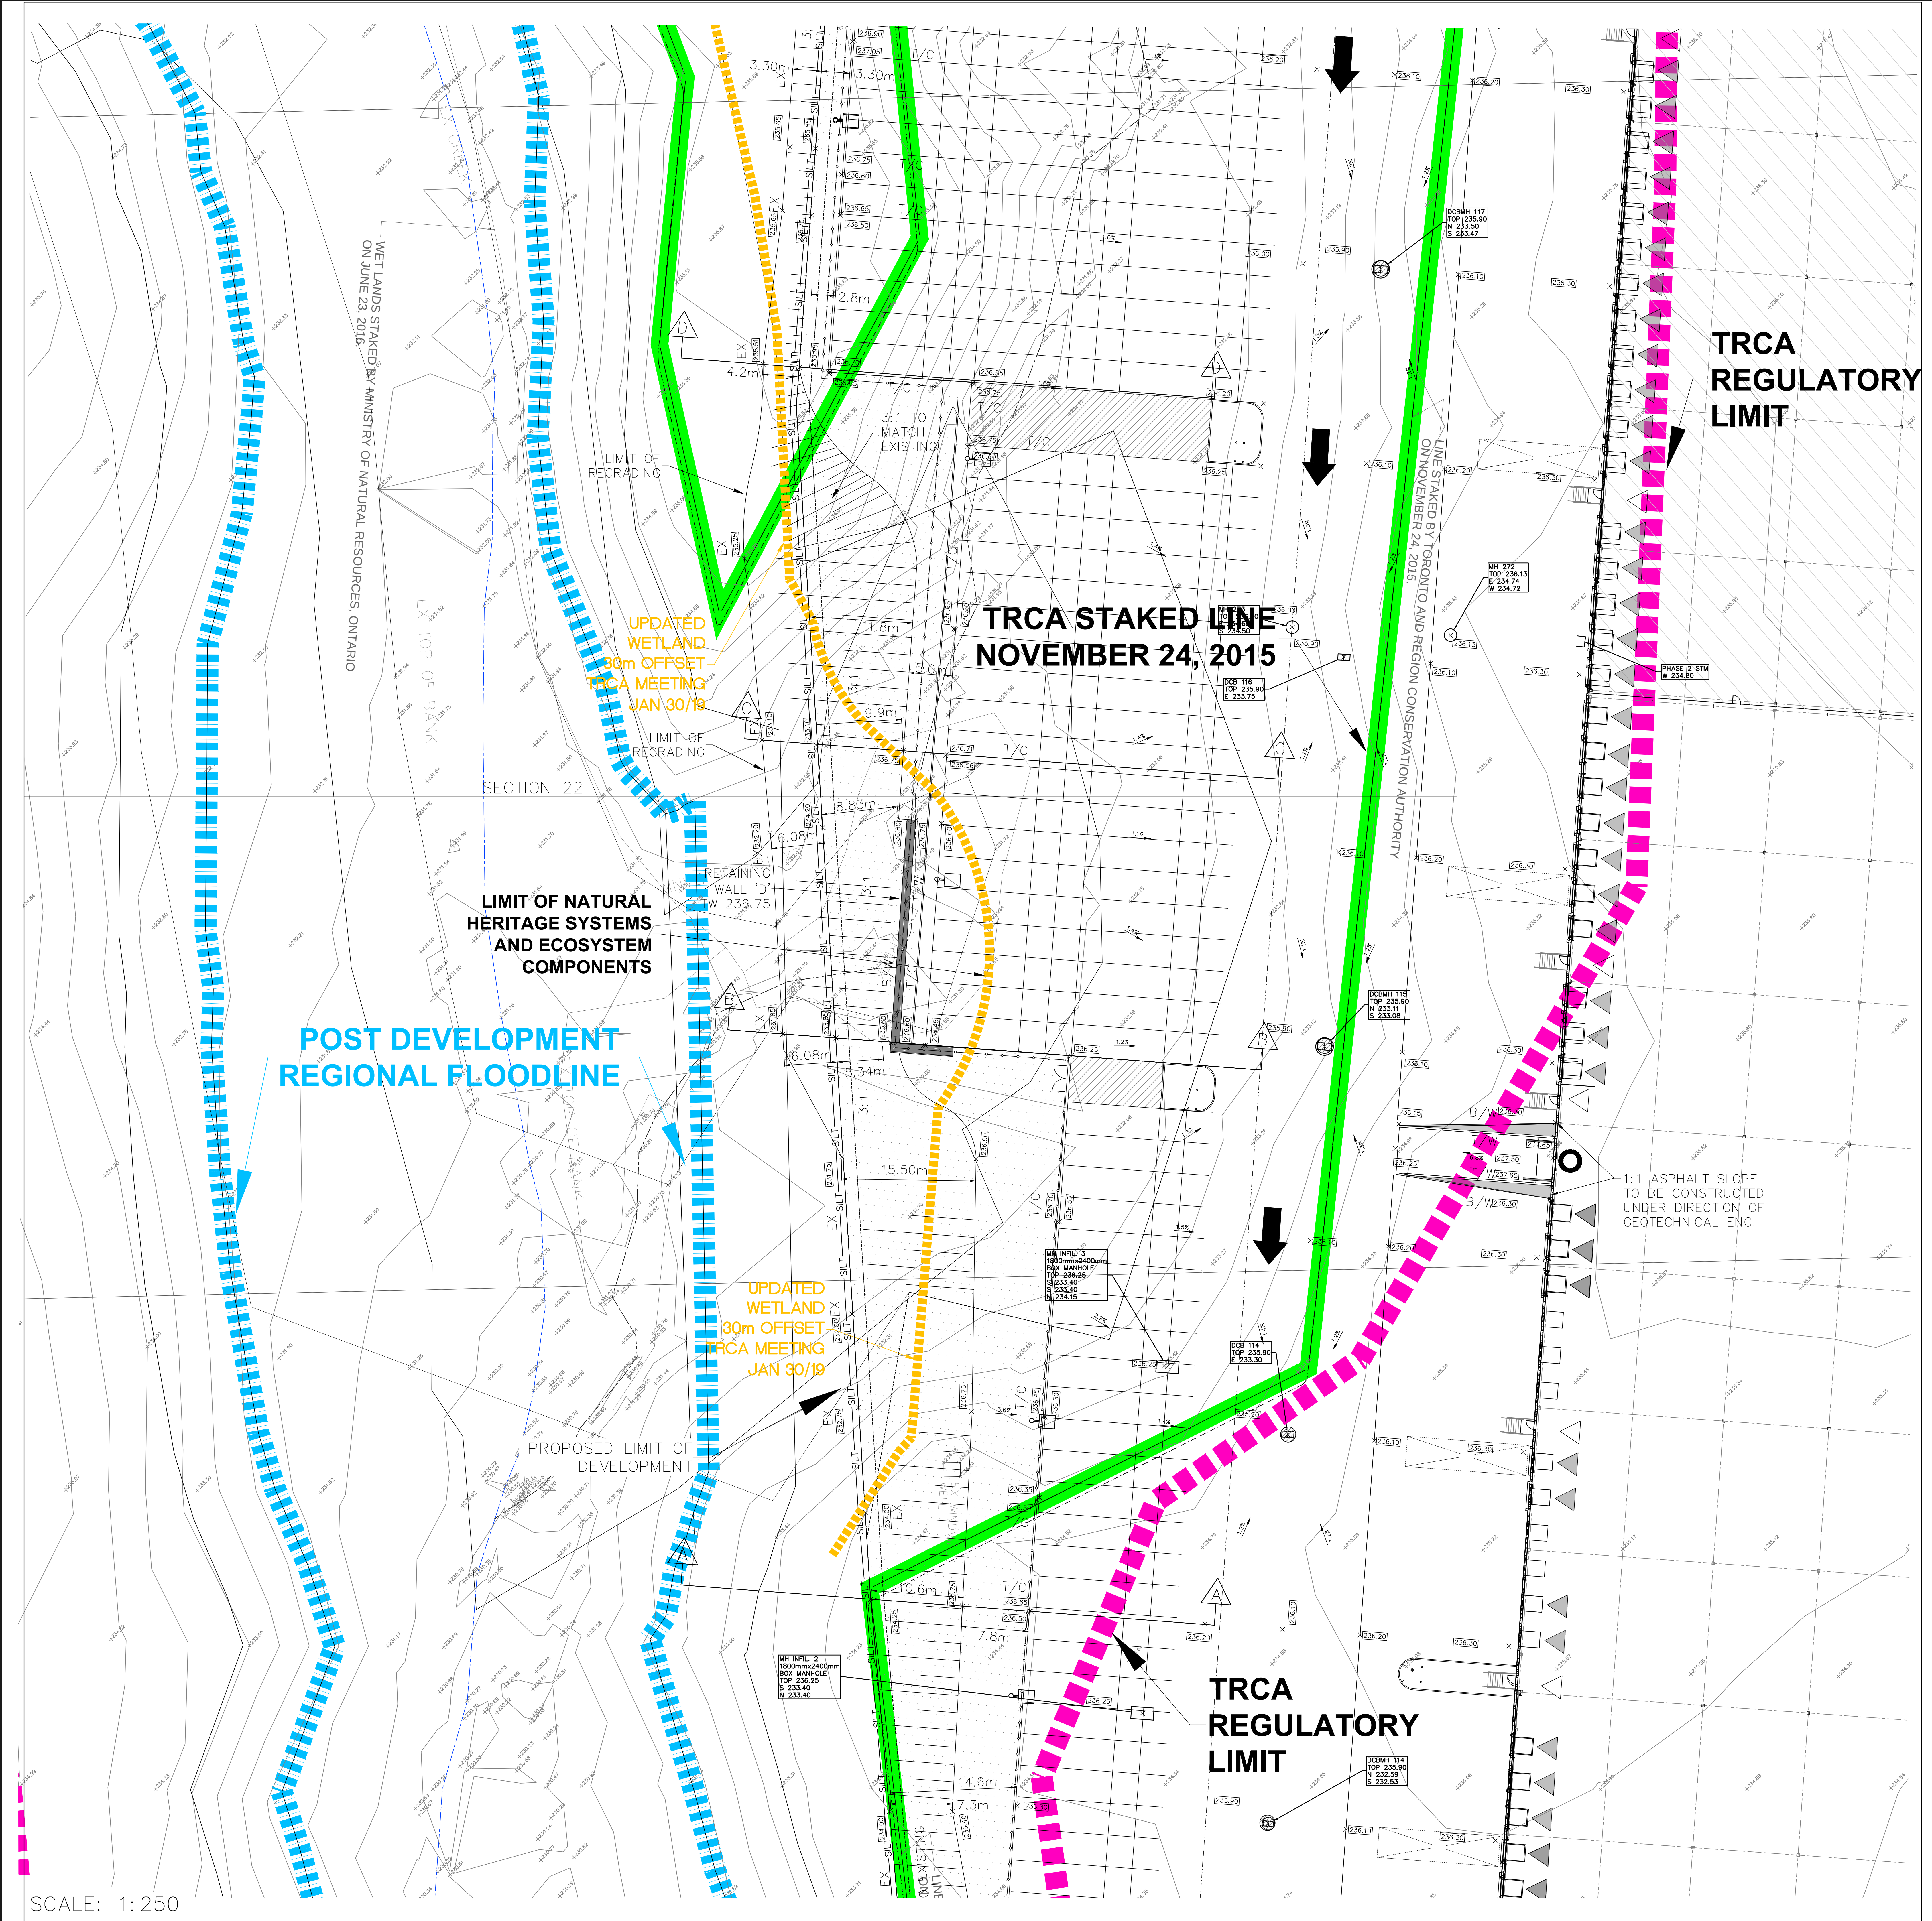

LOT 1 - BUILDING 1 WEST PROPERTY LINE CROSS SECTIONS

DATE	REMARKS	DATE
2017-10-03	1ST SUBMISSION	10/20/20
2018-03-22	ISSUED TO TOWN FOR SPA	11/20/20
2018-05-16	FIRE LOOP & HYD ADDED BUILDING 1	12/21/20
2018-10-02	ISSUED TO TOWN FOR SPA	
2018-10-15	1000 SPRINKLER RISER CONNECTIONS	
2018-10-26	ISSUED FOR PERMIT	
2018-11-19	REVISED GRADING EAST DRIVEWAY	
2019-02-01	REV. SITE PLAN, TOWN/REGION COMMENTS	
2019-08-14	ISSUED FOR VARIANCE	

TRIOVEST REALTY ADVISORS

BOLTCOL HOLDINGS NORTH

GEORGE BOLTON PARKWAY

BOLTON, ONTARIO, CANADA

VARIANCE SPA#: 19-44 / RZ 19-06

LEGEND

PROPOSED FIN. GRADE	EXISTING STIM MANHOLE	CATCHBASIN SEDIMENT TRAP
PROPOSED TOP OF CURB	C.B.	OVERLAND FLOW DIRECTION
EXISTING ELEVATION	PROPOSED CATCH BASIN	VALVE AND BOX
EXISTING CONTOUR	PROPOSED DOUBLE CATCH BASIN	HYDRANT AND VALVE
MAN DOOR LOCATIONS	PROPOSED DOUBLE CATCH BASIN	LIMIT OF CONSTRUCTION
OVERHEAD DOOR LOCATIONS	M.H. SAN. PROPOSED SANITARY MANHOLE	BOREHOLE/MONITOR WELL
DRIVE IN DOOR	M.H. STIM PROPOSED STIM MANHOLE	GROUNDWATER CONTOUR
M.H. EXISTING SAN MANHOLE	TEMPORARY STONE MUD MAT	CLAY SERVICE PLUG
	SILT FENCE	

WARE MALCOMB

Leading Design for Commercial Real Estate

planning
interiors
graphics
civil engineering

180 bass pro mills drive, unit 103
vaughan, ontario L4K 5W4
p 905.760.1221
f 905.248.3344
a business name of WMA Inc.