


1 EPA RESTORATION PLANTING BUILDING 1 L-1.2 Scale 1:400

Key	qty.	Botanical Name	Common Name	Cal.	Ht./Sp.	Cond.	Notes
DECII	DUOUS	TREES			1		I
AS	23	Acer saccharum 'Green Mountain'	Green Mountain Sugar Maple	70mm		W.B.	
CO	9	Celtis occidentalis	Hackberry	70mm		W.B.	
GTS	20	Gleditsia triacanthos	Honey Locust	70mm		W.B.	
TA	23	Tilia americana 'Redmond'	Redmond Basswood	70mm		W.B.	
SRIS		Syringa reticulata 'Ivory Silk'	Ivory Silk Lilac	70mm		W.B.	
GB	7	Ginkgo biloba 'Princeton Sentry'	Maidenhair Tree	70mm		W.B.	
QM	35	Quercus macrocarpa	Burr Oak	70mm		W.B.	
PDL	DUOUS 20	TREES - LIVE STAKES & BRS (BARE RO Populus deltoides	Eastern Cottonwood			15 gal. CG	Spacing as per drawin
PBL	30	Populus balsamifera	Balsam Poplar			15 gal. CG	Spacing as per drawing
SAL	40 13	Salix amygdaloides Acer saccharinum	Peachleaf willow Silver Maple		1250mm	LIVE STAKE BRS	Spacing as per drawing
PG PM AB	30 16 29	Picea glauca Picea mariana Abies balsamea	White Spruce Black Spruce Balsam Fir		200cm 200cm 200cm	W.B. W.B. W.B.	
		Pinus strobus SHRUBS	White Pine		200cm	W.B.	
sj	227	Spiraea japonica 'Little Princess'	Japanese Spirea		80cm	3 gal pot	
wb	94	Weigela 'Bristol Ruby'	Bristol Ruby Weigela		80cm	3 gal pot	
ar	60	Alnus rugosa	Speckled Alder		80cm	3 gal pot	
sd	60	Salix discolor	Pussy Willow		80cm	3 gal pot	
SC CS	60	Sambucus canadensis	American Elderberry		80cm	3 gal pot	
	60 FEROU	Cornus sericea S SHRUBS	Red Osier Dogwood		80cm	3 gal pot	
tc	136	Taxus canadensis	Canadian Yew		80cm	2-3 gal po	t
PERE	NNIALS	S & GRASSES					
cak	262	Calamagrostis x acutiflora 'Karl Foerster'	Feather Reed Grass		80cm oc	2.gal pot	
hsd	264	Hemerocallis 'Stella D'Oro'	Daylily		60cmo/c	2 gal.pot	
pah	60	Pennisetum alopecuroides 'Hameln'	Dwarf Fountain Grass		60cmo/c	1 gal.pot	
fg	95	Festuca glauca Elijah Blue'	Elijah Blue Fescue		60cmo/c	1 gal.pot	
rh	54	Rudbeckia hirta	Black Eyed Susan		60cmo/c	1 gal.pot	
rcb	169	Rudbeckia hirta 'Cherry Brandy'	Gloriosa Daisy		60cmo/c	1 gal.pot	

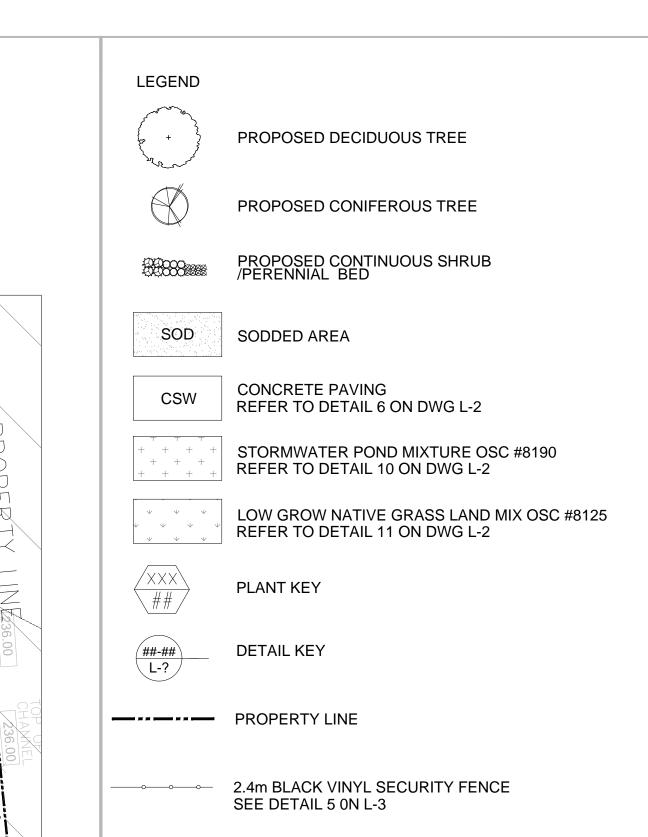

— — EPA 2-1 ZONE BOUNDARY

GENERAL NOTES


- 1. Do not scale the drawings. All dimensions are in millimetres unless noted otherwise.
- 2. This drawing is to be read in conjunction with the architectural drawings prepared by project architect and project engineers.
- 3. The contractor shall check and verify all dimensions and conditions on the project and immediately report any discrepancies to the Landscape Architect before proceeding with the work. 4. The contractor is to be aware of all existing and proposed services and utilities. The contractor is responsible
- commencing work. 5. Do not leave any holes open overnight.
- 6. Keep area outside construction zone clean and useable by others at all times. Contractor shall thoroughly clean areas surrounding the construction zone at the end of each work day. 7. Contractor shall maintain a detailed record of all authorized changes in the form of a redline mark-up drawing. These records shall be submitted to the Landscape Architect as a condition of obtaining substantial

for having all underground services and utility lines staked by each agency having jurisdiction prior to

- 8. Contractor is to make good all damage resulting from the work at no additional cost.
- 9. Plant quantities indicated on the plan supersede the quantities from the plant list (report any discrepancies to the Landscape Architect) .
- 10. Contractor shall notify the Landscape Architect prior to installation of any site furniture. Final location of site furniture to be confirmed on site with Owner and Landscape Architect.

11 This drawing is Copyright MHBC Planning, 202

17	March 01, 2021	Issued for SPA	
16	August 19, 2020	Issued for Site Plan Updates	
15	June 08, 2020	Issued for Site Plan Updates	
14	May 13, 2020	Issued for Site Plan Updates	
13	August 14, 2019	Issued for SPA Variance	
12	July 25, 2019	Issued for SPA	
11	June 12, 2019	Issued for SPA	
10	June 11, 2019	Issued for ZBA	
9	April 02, 2019	Re-Issued for SPA	
8	March 27, 2019	Issued for Coordination	
7	October 02, 2018	Issued for SPA	
6	September 7, 2018	Issued for SPA	
5	August 15, 2018	Issued for SPA	
4	April 26, 2018	Issued for SPA	
3	March 22, 2018	Issued for Review	
2	March 19, 2018	Issued for Review	
1	February 27, 2018	Issued for Review	
evision No.	Date	Issued / Revision	

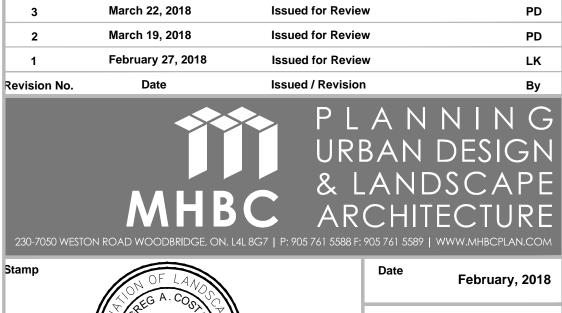

ONLA A							
NO SUSSIE	Pla						
ISSUED FOR SPA ONLY	File						
NOT FOR CONSTRUCTION							
drawings and specifications are instruments of service and will remain the perty of MHBC Planning and must be returned at the completion of the							
k. This drawing shall not be used for construction purposes unless the							
wings are marked 'Issued for Construction' and the professional seal is ned and dated by the landscape architect.							
ject							
Triovest and Boltcol							

riovest and Boltcol						
North Development						
Town of Caledon						

EPA RESTORATION PLANTING L-1.2 **BUILDING 1**

N: $\1358\I - Bolton\Landscape\March 2021\1358\Landscape Plan - 03.01.2021.dwg$