



SECTION A - A

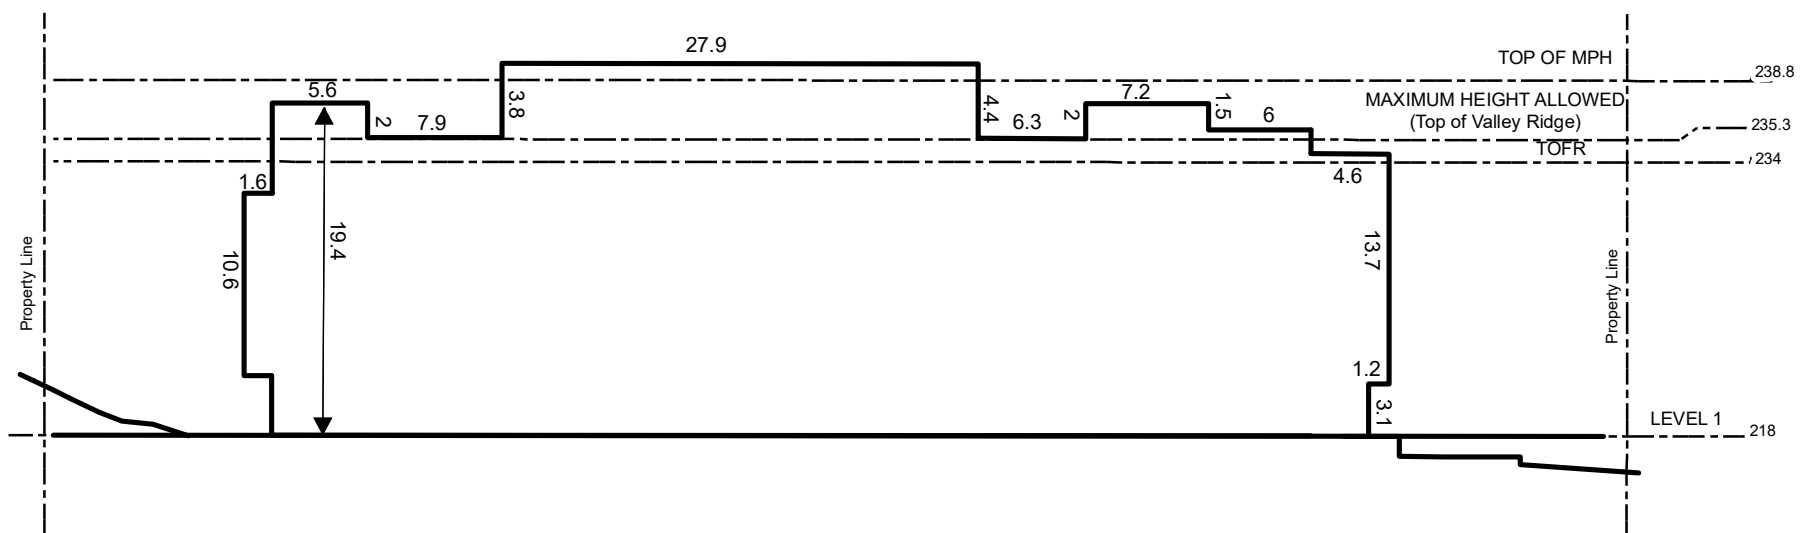

SECTION B - B


For information related to this schedule please contact the Planning and Development Section

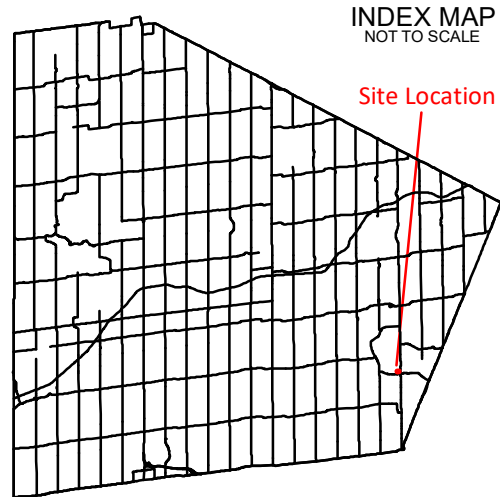

INDEX MAP
NOT TO SCALE

Site Location

LEGEND

 Vertical Structure Envelope

Explanatory Note: This is based on an approved Site Plan dated December 17, 2019 (File No. SPA 17-35)

All measurements are in metres

Lt 62, Pt Lts 52, 53, 61, 63, Pt Slancy St, Pt Temperance St, Blk 4 on Plan BOL7, des Pts 1, 2, 3 on 43R-37172; Town of Caledon; Regional Municipality of Peel

The base data on this map is provided for convenience only. The Town of Caledon is not responsible for any deficiencies or inaccuracy in the base data, and will not accept any liability whatsoever therefore. The reproduction of the base data, in whole or in part, by any means is prohibited without the prior written permissions of the Town of Caledon.

Schedule 'B'
ZONE MAP
S.E.39



Date: February 28, 2020

Created By: B.L. Checked By: S.M.

S.E.39