


PANEL ENLARGEMENT - NOT TO SCALE

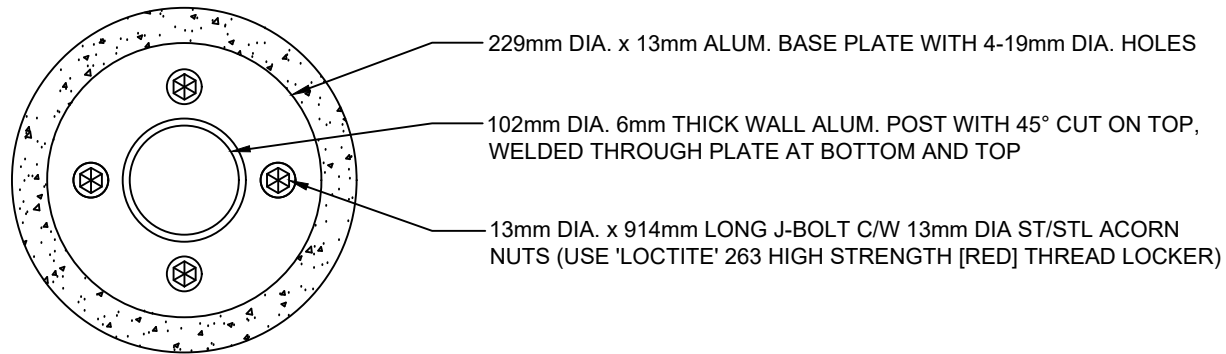

TOWN OF CALEDON					APRD: B.B.	DATE: AUGUST 17
GREENWAY CORRIDOR SIGNAGE					DRAWN: B.M.	SCALE: N.T.S.
		NO.	REVISION	APR'D	DATE	STANDARD No. 1109