


ELEVATION

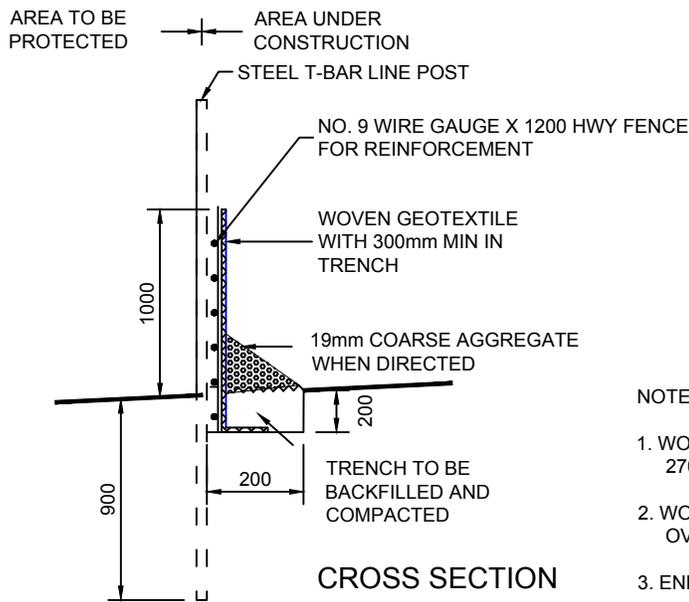

CROSS SECTION

NOTES:

1. WOVEN GEOTEXTILE TO HAVE A WEAVE DENSITY OF 270R OR EQUIVALENT
2. WOVEN GEOTEXTILE TO HAVE A HORIZONTAL OVERLAP OF 1000mm AT JOINTS.
3. END RUNS SHALL BE TURNED UPSTREAM AT 30°

NO.	REVISION	APR'D	DATE
2	NAME CHANGED, STANDARD No. 325.01 NOW 304		JUNE 08
1	SUPPORT FENCING CHANGED TO HWY FENCE		Oct 02

TOWN OF CALEDON

SEDIMENT CONTROL FENCE

APR'D: C.C. DATE: APRIL 2000

DRAWN: BJM SCALE: N.T.S.

STANDARD No. 304