



**PLAN**

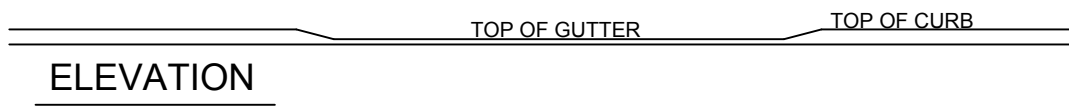

**ELEVATION**

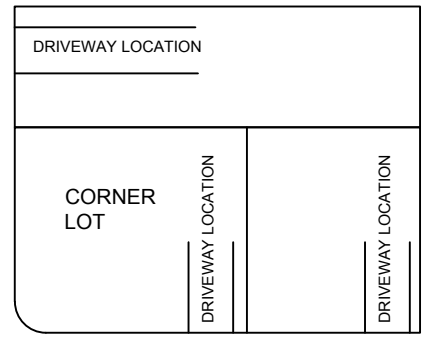

**CORNER LOT LOCATIONS**

- NOTES:**
1. DRIVEWAY SHALL NOT BE MORE THAN 50% OF LOT FRONTAGE.
  2. CROSSFALL OF SIDEWALK 2% UNLESS OTHERWISE APPROVED.
  3. ALL DIMENSIONS ARE IN METRES UNLESS OTHERWISE SHOWN.

NO.	REVISION	APR'D	DATE
1	STANDARD No. 410 NOW 402		JUNE 08

**TOWN OF CALEDON**

**DRIVEWAY ENTRANCE DETAIL**

APR'D: <b>C.C.</b>	DATE: 15/12/01
DRAWN: <b>BJM</b>	SCALE: N.T.S.

**STANDARD No. 402**