




FRAME PLAN

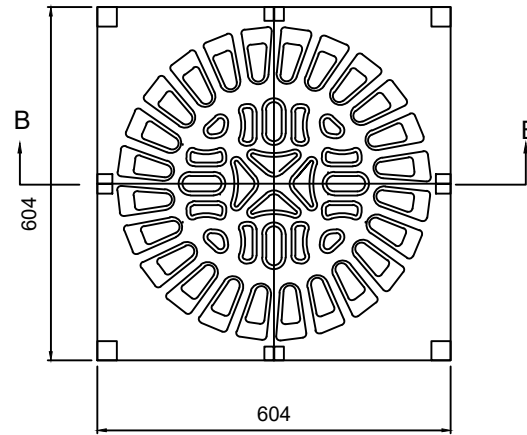

GRATE PLAN

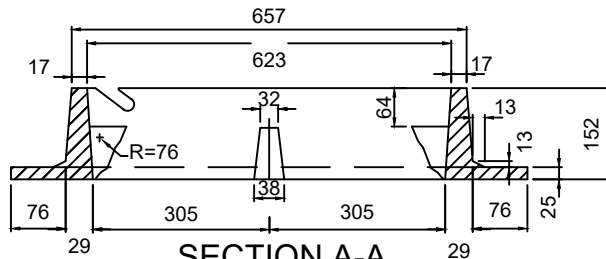

SECTION A-A

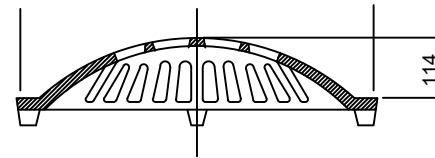

SECTION B-B

TOWN OF CALEDON				APR'D:	DATE: DEC 1999			
CAST IRON, SQUARE FRAME WITH BEEHIVE GRATE FOR CATCH BASINS				2	TEXT REVISION	AUG 19	DRAWN: BJM	SCALE: NTS
				1	STANDARD NO. 710 NOW 503	JAN. 09	STANDARD No. 503	
				NO.	REVISION	APR'D		