


POST SECTION
SCALE 1:2

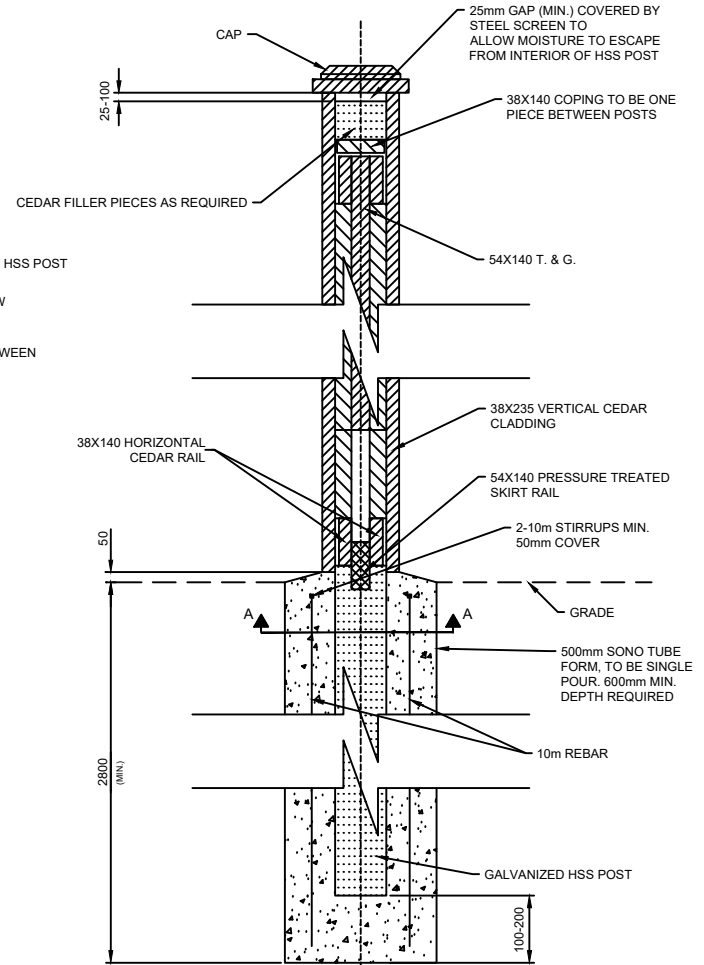

TYPICAL SECTION
N.T.S.

TOWN OF CALEDON				APR'D: R.G	DATE: JULY 17
ACOUSTIC FENCE DETAIL	1	TEXT & DIMENSION REV.	KP	DEC 19	DRAWN: B.M
	NO.	REVISION	APR'D	DATE	SCALE: N.T.S.
	STANDARD No. 616				