


PAVING SURFACE  
REFER TO LAYOUT PLAN

STALL DESIGNATION IS BY  
PRECAST CARB SECTIONS  
PLACED 1.0m IN FROM  
LAYOUT LINES.

PRECAST CONCRETE BUMPER  
CURB (PINNED WITH 600mm  
LONG ANCHOR PIN)

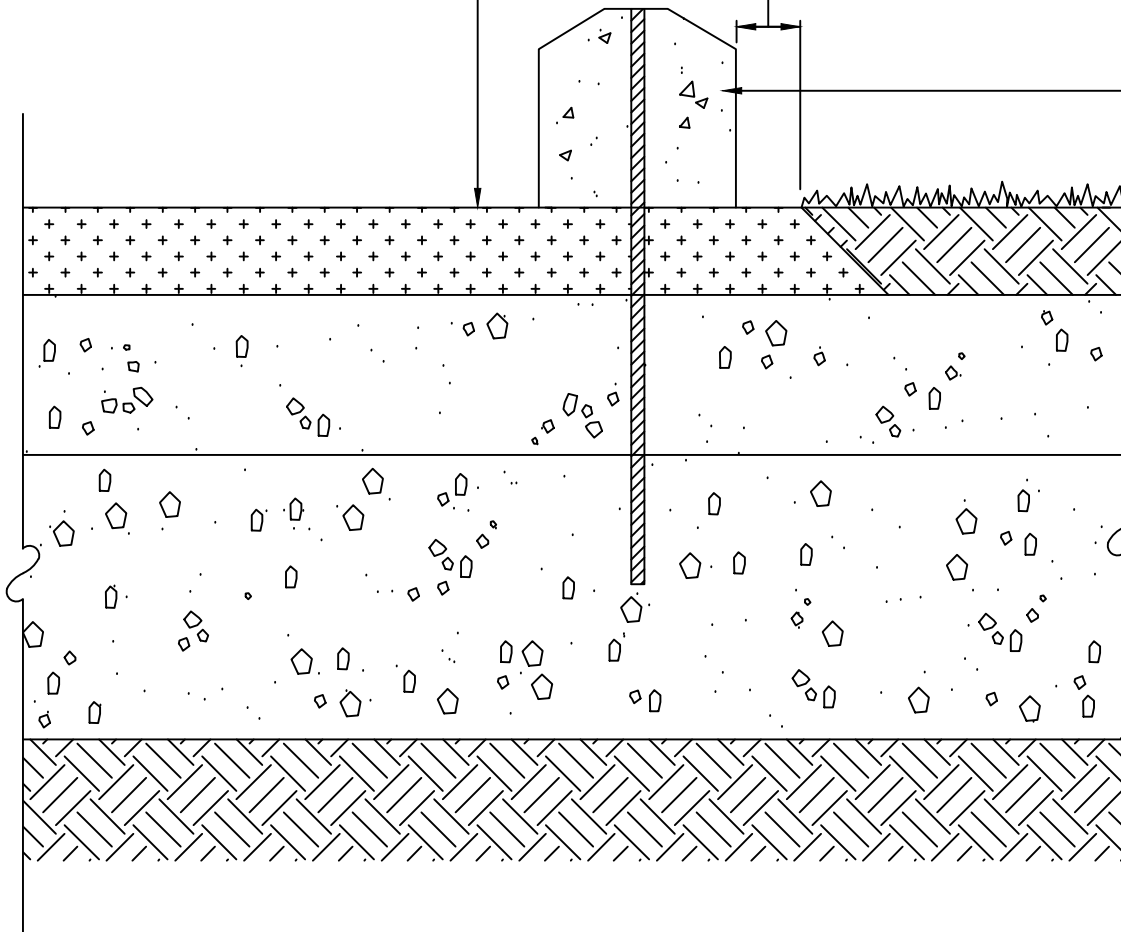

TOWN OF CALEDON

**PRECAST CONCRETE  
BUMPER**

APR'D: B.B.      DATE: AUGUST 17

DRAWN: B.M.      SCALE: N.T.S.

STANDARD No. 908

NO.	REVISION	APR'D	DATE